Planning Commission Meeting 700 Doug Davis Drive Hapeville, Georgia 3054

August 13, 2019 6:00PM

AGENDA

- 1. Welcome And Introduction
- 2. Approval Of Minutes
 - July 9, 2019

Documents:

MINUTES 07-09-2019 - DRAFT.PDF

- 3. Presentation
 - 3.I. Virginia Avenue Roundabout Study & Wayfinding Update By Mitchell Greenway The City of Hapeville is undertaking a study that will examine the option for development of a roundabout at the Virginia Avenue/Doug Davis/Clay Place/Hamilton Avenue intersection. This project – the Hapeville Wayfinding & Virginia Avenue Roundabout Study and Demonstration Project – will build from the previous LCI Studies. Mitchell Greenway of Stantec Consulting Services will present a project update and next steps.
 - Public Comment

Documents:

VIRGINIA_AVE_PRESENTATION_REDUCED (1).PDF

- 4. New Business
 - 4.I. 3429 Rainey Avenue Site Plan Request

Andy Steele is requesting site plan approval to construct a second story addition and porch to an existing home at 3429 Rainey Avenue, Parcel Identification Number 14 012700030592. The property is zoned R-SF, Residential Single Family and is .1722 acres.

• Public Comment

Documents:

APPLICATION - 3429 RAINEY AVENUE, SITE PLAN REVIEW_REDACTED.PDF PLANNERS REPORT SITE PLAN REVIEW 3429 RAINEY AVE.PDF

4.II. 876 Virginia Avenue Special Exception Request

Philip Jones is requesting approval of a special exception to authorize the use of an existing drive-through at 876 Virginia Avenue, Parcel Identification number 14

009800010698. The property is zoned U-V, Urban Village and is 0.43 acres.

• Public Comment

Documents:

APPLICATION - 876 VIRGINIA AVENUE, SPECIAL EXCEPTION_REDACTED.PDF
PLANNERS REPORT 876 VIRGINIA AVE SPECIAL EXCEPTION RESUBMITTAL.PDF

4.III. 644 Coleman Street Site Plan Request

Janice M. White is requesting site plan approval to construct a 4-bedroom, 3-bath single-family home at 644 Coleman Street, Parcel Identification Number 14 009900031503. The property is zoned R-SF, Residential Single Family and is .114 acres.

• Public Comment

Documents:

644 COLEMAN STREET - SITE PLAN APPLICATION.PDF PLANNERS REPORT SITE PLAN REVIEW 644 COLEMAN ST.PDF

4.IV. 3384 North Fulton Avenue Site Plan Request

Janice M. White is requesting site plan approval to construct a 3-bedroom, 2-bath single-family home at 3384 North Fulton Avenue, Parcel Identification Number 14 009500090115. The property is zoned R-SF, Residential Single Family and is .278 acres.

• Public Comment

Documents:

3384 NORTH FULTON AVENUE - SITE PLAN APPLICATION.PDF PLANNERS REPORT SITE PLAN REVIEW 3384 N FULTON AVE.PDF

4.V. Arts District Overlay Ordinance Text Amendment

Consideration of a text amendment to Chapter 93 (Zoning), Article 28. A-D Zone (Arts District Overlay), Section 93-28-8 (Prohibited uses) to the change the prohibited uses.

Public Comment

Documents:

4.VI. Setback Definition Ordinance Text Amendment

Consideration of a text amendment to Chapter 93 (Zoning), Article 1 (Title, definitions, and application of regulations), Section 93-1-2 (Definitions) to change the definition of setback.

• Public Comment

Documents:

ORDINANCE - TEXT AMENDMENT SETBACK DEFINITION (02269964XA0B3B).PDF PLANNERS REPORT TEXT AMENDMENT SETBACK DEFINITION.PDF

4.VII. Home Occupation Ordinance Text Amendment

Consideration of a text amendment to Article 1 (Title, Definitions, and application of regulations), Section 93-1-3 to change the definition of Home Occupation.

• Public Comment

Documents:

ORDINANCE - TEXT AMENDMENT HOME OCCUPATION DEFINITION (02269904XA0B3B).PDF
PLANNERS REPORT TEXT AMENDMENT HOME OCCUPATION DEFINITION.PDF

4.VIII. Reconsideration Of Defeated Actions Text Amendment

Consideration of a text amendment to Chapter 93 (Zoning), Section 93-25-9 (Reconsideration of Defeated Actions) to require a six-month waiting period for reconsideration of defeated rezoning proposals.

• Public Comment

Documents:

ORDINANCE - TEXT AMENDMENT WAITING PERIOD FOR REZONING (02269966XA0B3B).PDF PLANNERS REPORT TEXT AMENDMENT APPLICATION LIMITS.PDF

- 5. Old Business
 - a. Residential Building Height Requirements
 - Public Comment
- 6. Next Meeting Date September 10, 2019 At 6:00PM
- 7. Adjourn



Planning Commission Meeting 700 Doug Davis Drive Hapeville, Georgia 30354

July 9, 2019 6:00PM

MINUTES

1. Welcome and Introduction

Chairman Brian Wismer called the meeting to order at 6:10 p.m. in the City of Hapeville Municipal Annex located at 700 Doug Davis Drive, Hapeville, Georgia 30354. Members in attendance included Leah Davis, Lucy Dolan, Larry Martin, Charlotte Rentz and Cliff Thomas.

Chairman Wismer welcomed newly appointed Commissioners Leah Davis and Cliff Thomas.

Vice Chairman Jeanne Rast was unable to attend the meeting.

2. Minutes of June 13, 2019

MOTION ITEM: Larry Martin made a motion, Charlotte Rentz seconded to approve the minutes of June 13, 2019 as submitted. Motion Carried: 5-0.

3. New Business

a. 0 Porsche Drive

Rezoning Request

Lee Galloway of Galloway Law Group and authorized representative of Porsche Cars North America, Inc. requested approval to rezone the properties located at 0 Porsche Drive on land lot 96 of the 14th District, Parcel Identification Number(s)14 0096 LL0593, 14 0096 LL0601, 14 0096 LL0619 from U-V, Urban Village to B-P, Business Park for the purpose of constructing an auto service center and future development.

The applicant stated Porsche Cars North America, Inc. proposed to rezone the subject property to B-P, Business Park, which is more in keeping with the proposed and potential future development in support of Porsche's national headquarters. As part of the rezoning, Porsche proposed a state-of-the-art auto service center and repair facility on a portion of the subject property. The proposed facility will be associated with Porsche's adjacent office headquarters, which is greater than 200,000 square feet and is part of the Porsche's corporate campus concept. Although located in another jurisdiction (City of Atlanta), the office is immediately adjacent to the proposed B-P zoning district. The proposed service center and repair facility will be operated as a joint venture by two reputable and regionally recognized automotive companies. Future development plans for the remainder of the subject property have not yet been finalized but will support Porsche's corporate campus and will be compatible with adjacent and nearby land uses.



Commissioner Rentz asked if the vehicles serviced would include the test track vehicles and fleet vehicles and if there would be inter-parcel access. Mr. Galloway stated the test track vehicles are currently serviced at the Porsche headquarters and the plan includes access through the main gate and internal circulation.

Commissioner Dolan asked if the plan included a dealership. Mr. Galloway stated the current plan is for a service center.

Commissioner Martin asked about the ownership of the 3 properties that total 33.5 acres and the percentage of vacant parcels. Mr. Galloway stated the properties are owned by Porsche Cars North America and all are vacant.

Dr. Patterson stated the City recently adopted an updated Comprehensive Plan and conducted an LCI study which named this particular corridor as a gateway to the City. The proposed development plans would create substantial commercial development for the City in the gateway. The proposed project would bring jobs and visitors to the area while maintaining the aesthetic of the corporate corridor as it transitions to mixed use further along Porsche Avenue. Staff recommends the application for approval.

• Public Comment – None.

MOTION ITEM: Lucy Dolan made a motion, Charlotte Rentz seconded to recommend the Mayor and Council approve the rezoning request at 0 Porsche Drive from U-V, Urban Village to B-P, Business Park. Motion Carried: 5-0.

b. Official Zoning Map

Text Amendment

Consideration of an Ordinance to amend Chapter 93, Zoning, of the Code of Ordinances for the City of Hapeville, Georgia regarding the Zoning Map.

The B-P, Business Park rezoning district is a zoning category listed in the City's municipal code. There are currently no properties with the B-P zoning designation in Hapeville.

As re-development efforts are increasing throughout the City, the B-P zoning district will be an important zoning category for creating the "corporate crescent" and "gateway corridors" from the Comprehensive Plan. The text amendments will allow for more site and architectural consistency and compatible uses within the district that will define these key properties.

Commissioner Martin expressed concern that other auto repair service centers cannot operate in that area. Dr. Patterson stated that the property located to the undeveloped property on the south is in a runway protection zone and cannot be developed.

• Public Comment – None.



Motion Item: Larry Martin made a motion, Charlotte Rentz seconded to recommend the Mayor and Council approve the zoning map amendment dated August 6, 2019 as presented. Motion Carried: 5-0.

4. Old Business

a. Proposed Zoning Code Amendments

Open discussion regarding proposed zoning code amendments.

Chairman Wismer provided a summary of the ongoing discussion regarding the proposed building height amendment.

MOTION ITEM: Lucy Dolan made a motion, Charlotte Rentz seconded to waive procedure to allow Ashok Avasthi and Travis Horsley to speak. Motion Carried: 5-0. Mr. Avasthi commented regarding development in Hapeville and large homes that have been constructed on Oakdale Road. Mr. Horsely commented regarding new development within the city and building heights.

No action was taken.

- 5. Next Meeting Date August 13, 2019 at 6:00PM
- 6. Adjourn

MOTION ITEM: Larry Martin made a motion, Lucy Dolan seconded to adjourn the meeting at 8:14 p.m. Motion Carried: 5-0.

Respectfully submitted,
Chairman, Brian Wismer
Secretary, Adrienne Senter


VIRGINIA AVE INTERSECTION STUDY

August 6, 2019








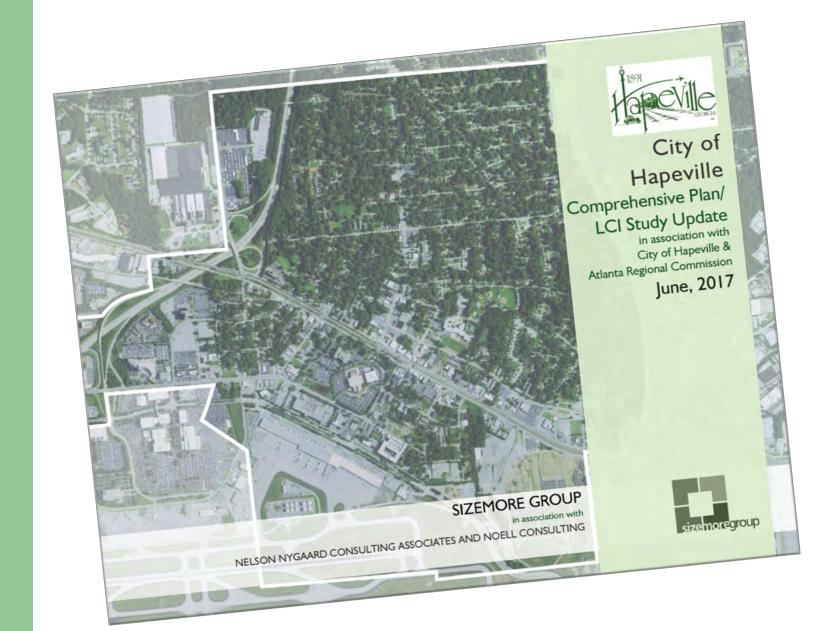


Safety

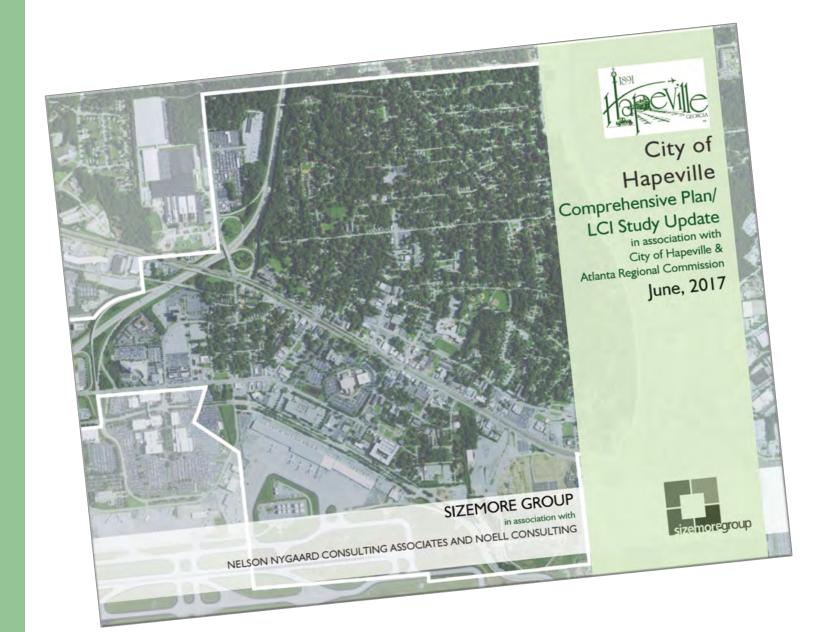

Safety


Functionality

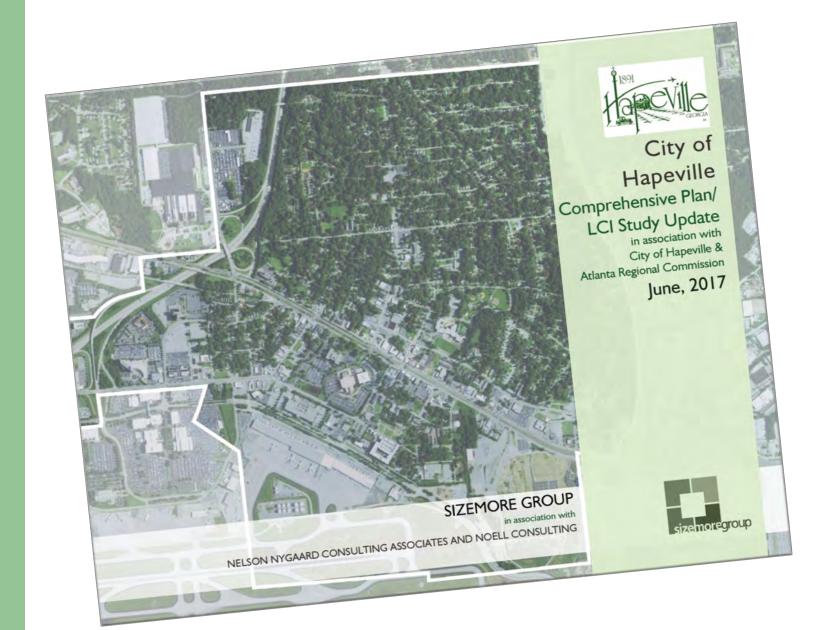

Safety

Functionality

Signage/Wayfinding

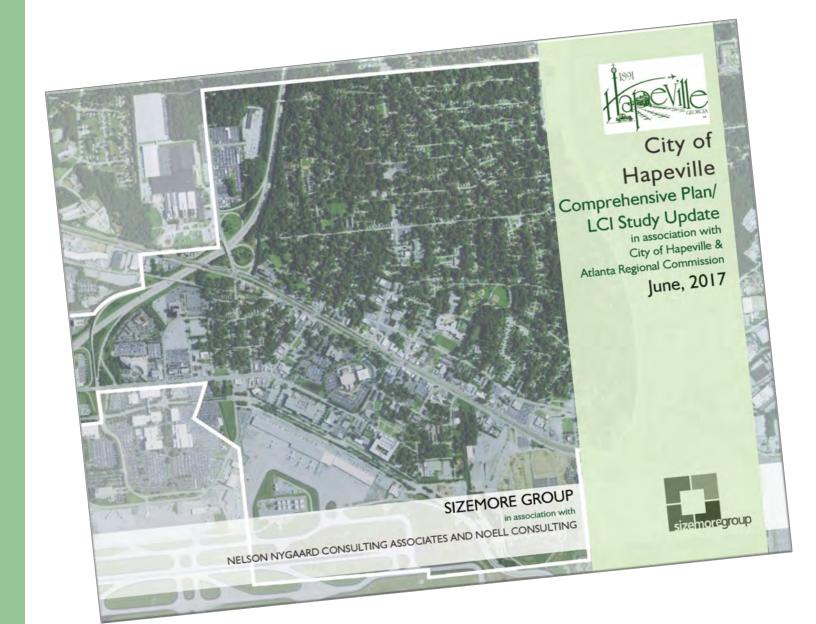


Safety

Functionality

Signage/Wayfinding


Beautification

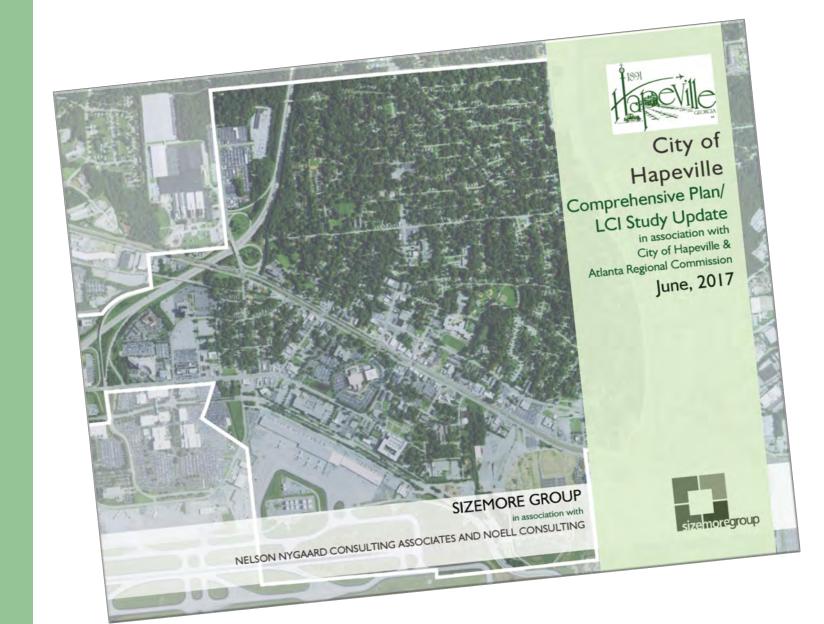



SAFETY


Roundabout

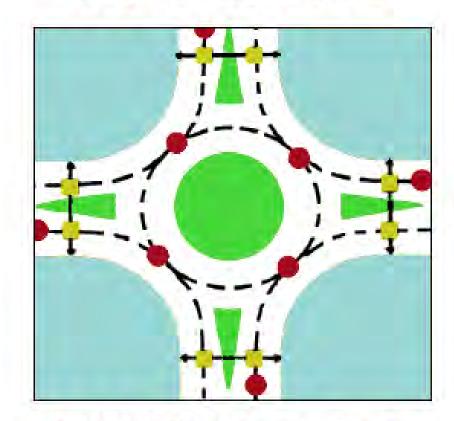

8 Vehicle conflicts

8 Pedestrian conflicts

Intersection

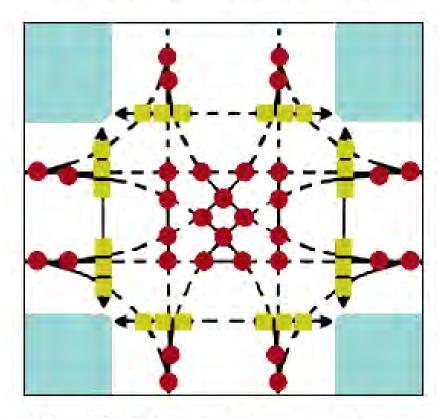

32 Vehicle conflicts

24 Pedestrian conflicts


Hit by a vehicle traveling at



Hit by a vehicle traveling at



Hit by a vehicle traveling at

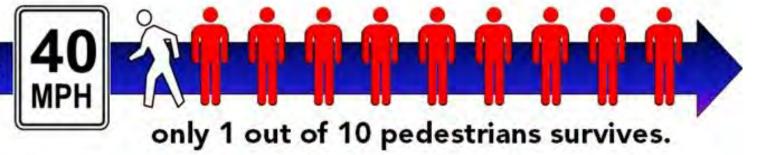



Crash Summary Virginia Avenue at Doug Davis Drive

13 crashes total (2016-2018)

- Rear end (42%)
- Angle (23%)
- Sideswipe (42%)

Only 1 injury


Virginia Avenue at Hamilton Avenue

- One angle
- One sideswipe


FUNCTIONALITY




WHAT IS HAPPENING AT THE INTERSECTION?

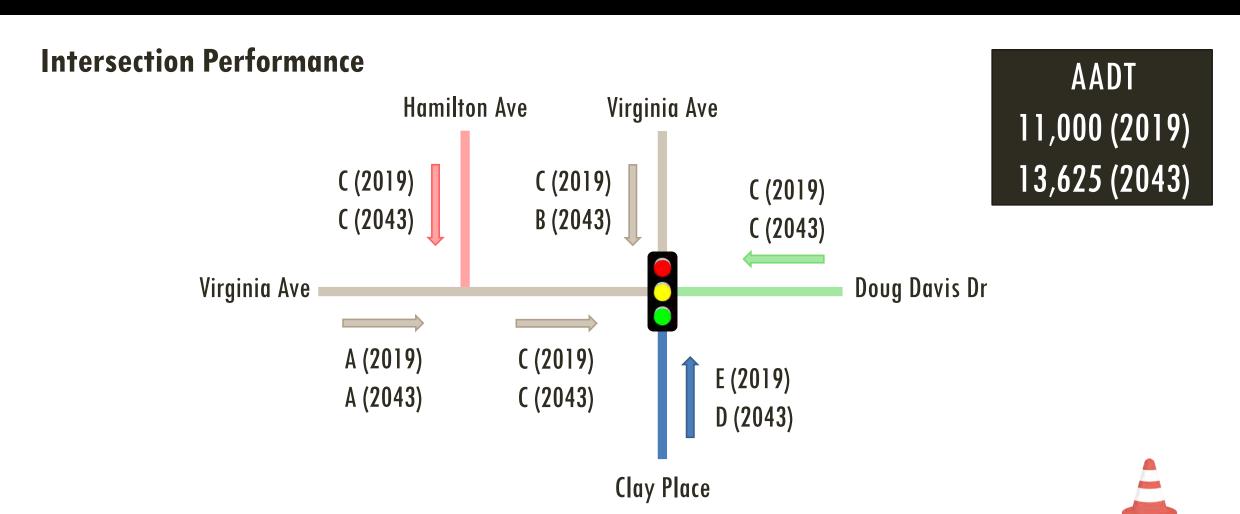

WHAT WILL HAPPEN AT THE INTERSECTION?

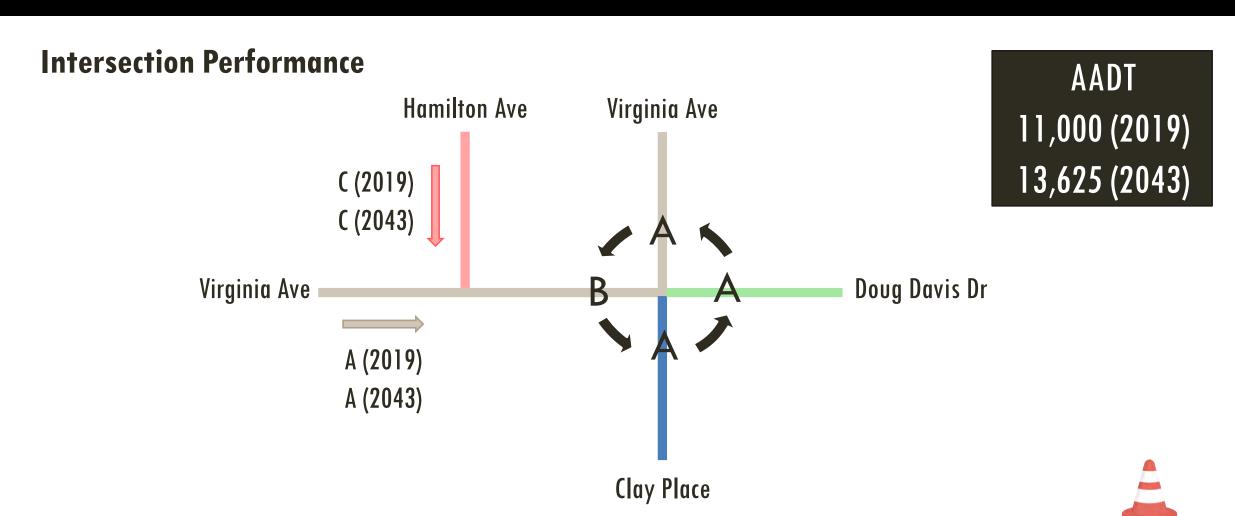





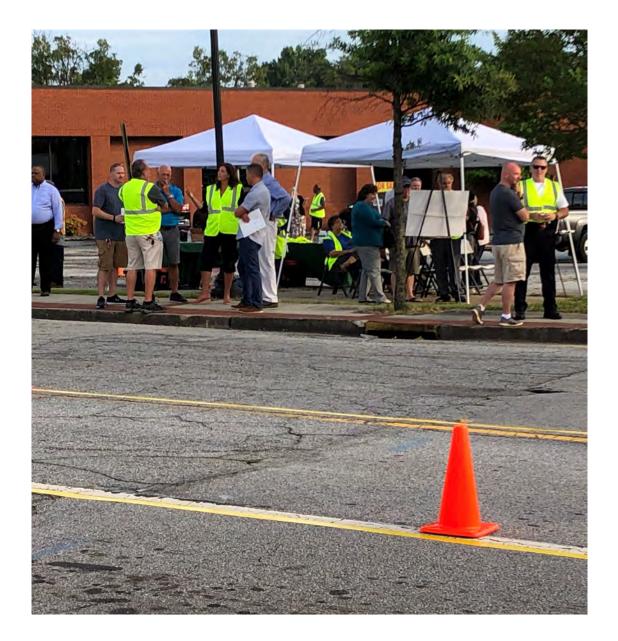




DEMONSTRATION VS DESIGN

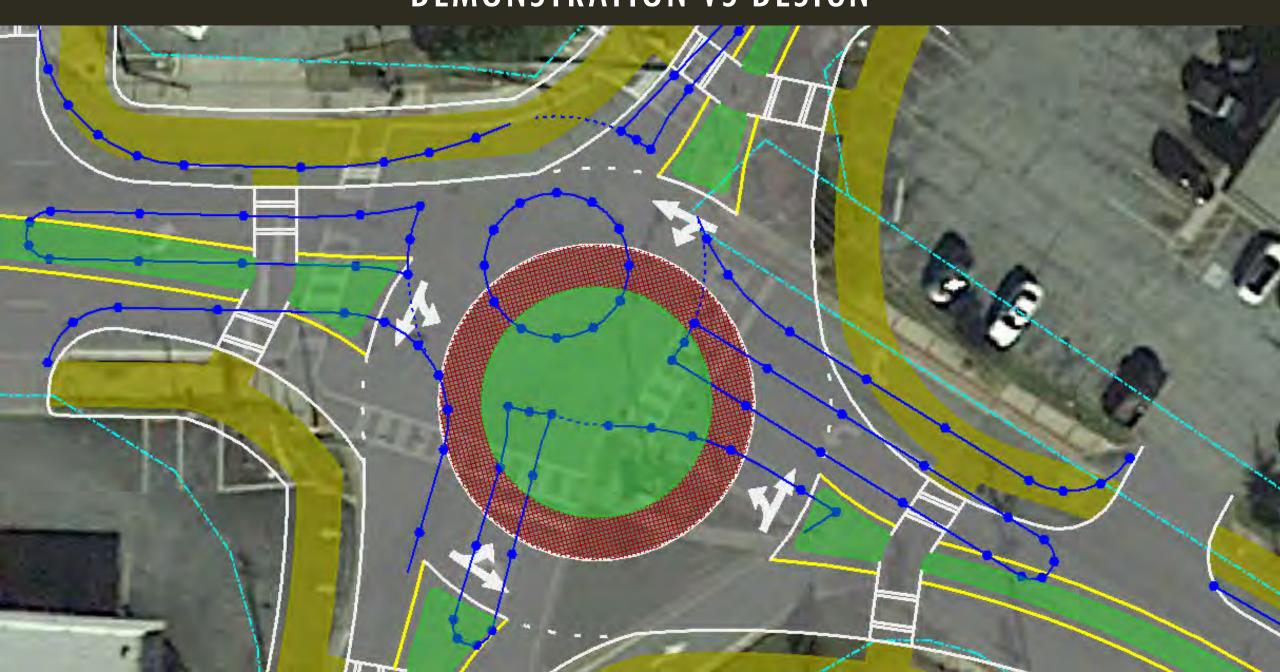

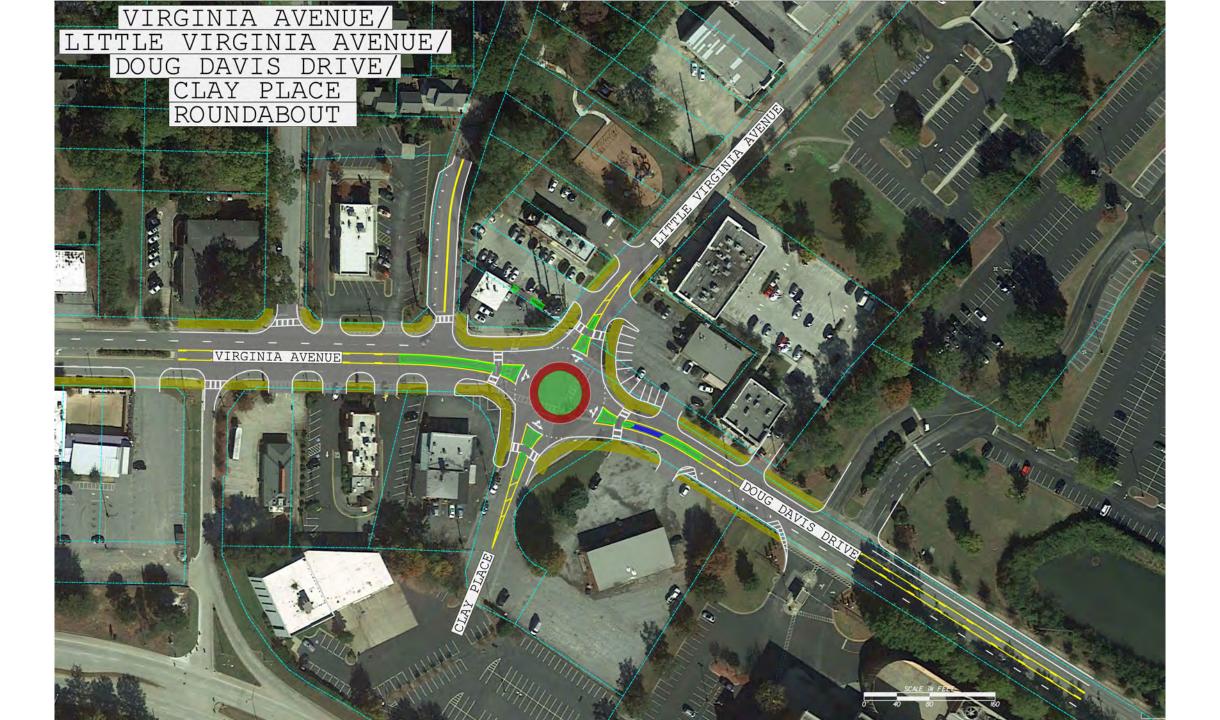

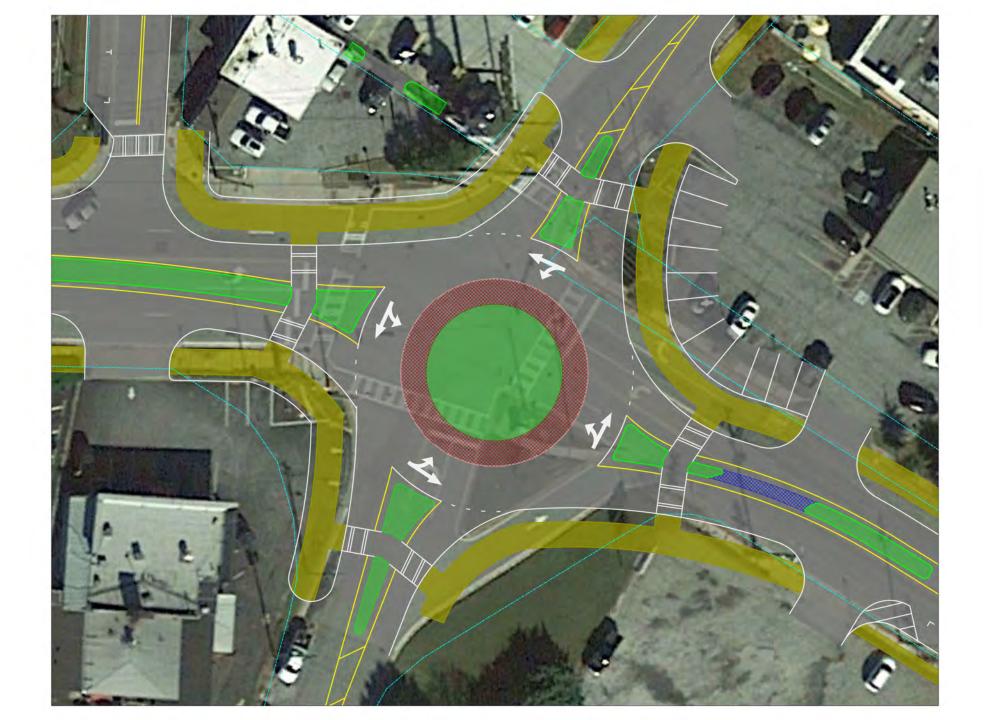









WAYFINDING & GATEWAY

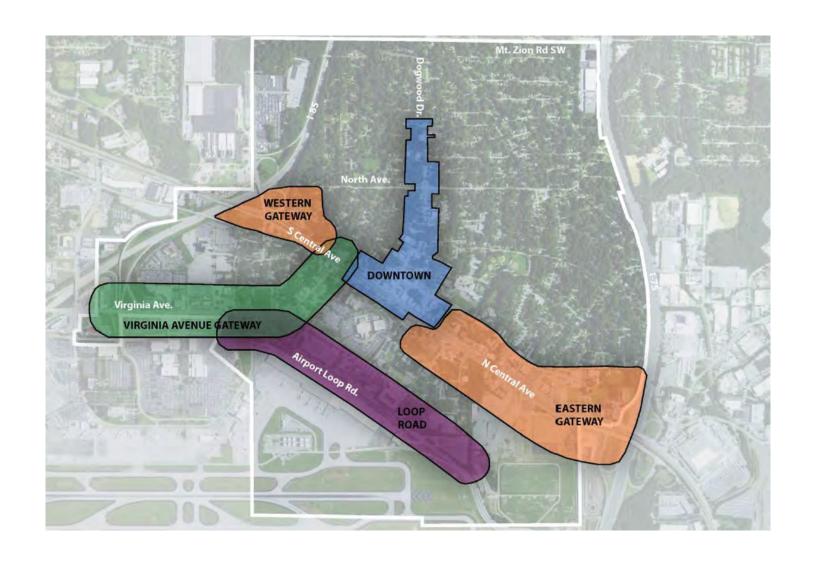





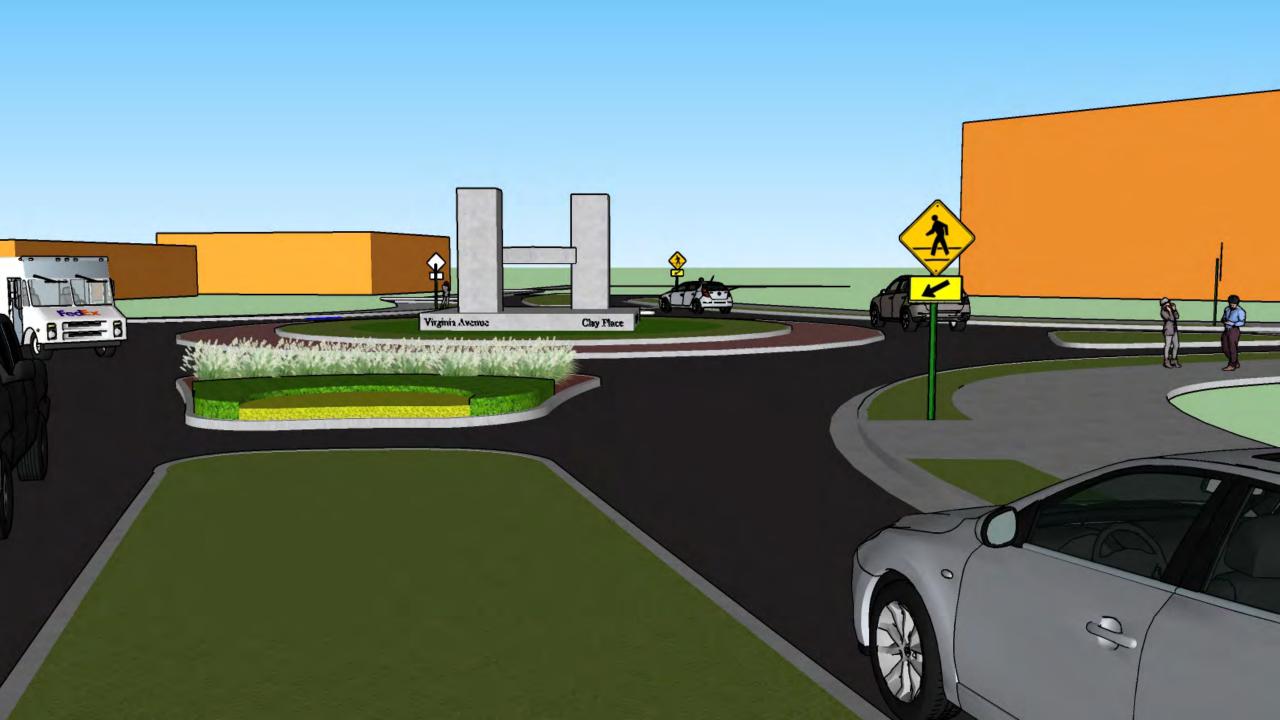





AUGUST 13 PLANNING COMMISSION PRESENTATION 6:00 PM

NEXT STEPS

AUGUST 15 COMMUNITY MEETING 6:00 PM

CITY OF HAPEVILLE ECONOMIC DEVELOPMENT DEPARTMENT PLANNING COMMISSION APPLICATION

Name of Applicant Andy Steele
Mailing Address: 255 East Lanier Ave. Fayetteville CA 30214
Telephone Mobile # Email parkatlantahomes@gmail.com
Property Owner (s) Brendan and Mindi Dalton
Mailing Address 3429 Rainey Ave Hapeville GA 30354
Telephone Mobile #
Address/Location of Property: 3429 Rainey Ave Hapeville GA 30354
Parcel I.D. # (INFORMATION MUST BE PROVIDED): 14012700030592
Present Zoning Classification: $R - SF$ Size of Tract: $arc 17$ acre(s)
Present Land Use: Single Family
Please check the following as it applies to this application
Site Plan ReviewConditional Use PermitTemporary Use Permit Other (Please State)
I hereby make application to the City of Hapeville, Georgia for the above referenced property. I do hereby swear or affirm that the information provided here and above is true, complete and accurate, and I understand that any inaccuracies may be considered just cause for invalidation of this application and any action taken on this application. I understand that the City of Hapeville, Georgia, reserves the right to enforce any and all ordinances. I further understand that it is my/our responsibility to conform with all of City of Hapeville's Ordinances in full. I hereby acknowledge that all requirements of the City of Hapeville shall be adhered too. I can read and write the English language and/or this document has been read and explained to me and I have full and voluntarily completed this application. I understand that it is offelony to make false statements or writings to the City of Hapeville, Georgia pursuant to O.C.G.X. 16-10-20 and I may be prosecuted for a violation thereof. Applicant's signature Date: 7-8-19
Sworn to and subscribed before me
This & day of July, 20/9. Seorge andrown Notary Públic

CITY OF HAPEVILLE ECONOMIC DEVELOPMENT DEPARTMENT PLANNING COMMISSION APPLICATION

WRITTEN SUMMARY

In detail, provide a summary of the proposed project in the space provided below. (Please type or print legibly.)

Our project. 3489 Rainey Ave, Hapeville, will consist of taking the existing-1 story, 2 bedroom, 1 bath home and adding a second floor to make it a 3 bedroom, 2½ bath home.
of Taking the existing - I story, 2 bedroom, I bath home and
adding a second floor to make it a stearoom, at ser in nome.
We will all to the existing foundation for stains and a
We will add to the existing foundation for stains and a screen porch on the right side of the house. We will remove the siding and replace siding and windows with New materials
the siding and replace siding and windows with New materials
8
The front stoop will be changed to allow for a walkway
The front stoop will be changed to allow for a walkway coming from Rainey Ave to the front porch.
The main floor will get a complete make over with new trim, new cabinets, new appliances and new paint
new Trim, new Cabiners, new appliances and her frint

CITY OF HAPEVILLE ECONOMIC DEVELOPMENT DEPARTMENT PLANNING COMMISSION APPLICATION


AUTHORIZATION OF PROPERTY OWNER

I CERTIFY THAT I AM THE OWNER OF THE PROPERTY LOCATED AT:
3429 Rainry Ave.
Hapeville GA 30354
City of Hapeville, County of Fulton, State of Georgia
WHICH IS THE SUBJECT MATTER OF THIS APPLICATION. I AUTHORIZE THE APPLICANT NAMED BELOW TO ACT AS THE APPLICANT IN THE PURSUIT OF THIS APPLICATION FOR PLANNING COMMISSION REVIEW.
Name of Applicant Andy Steele
Address of Applicant 255 East Lonier Ave, Fayetteville CA 30214
Telephone of Apolicant 1 100000
Signature of Owner
Welinda Datton Print Name of Owner
Personally Appeared Before Me this 6 day of July , 2019. Koun Multin MSUTTONIAM EXPIRES IA
GEORGE STATE OF THE STATE OF TH

Site Plan Checklist – Please include with your application.

A site plan is used to determine the practical ability to develop a particular property within the City of Hapeville. Information relating to environmental condition, zoning, development impact, consistency with the Hapeville Comprehensive Plan and relevant town master plans will be considered in the decision process. To be considered, a site plan <u>must</u> contain the following information:

(Please <u>initial</u> each item on the list above certifying the all required information has been included on the site plan)

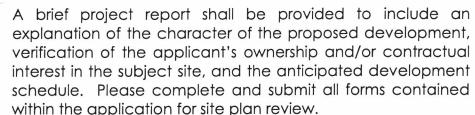

within the

Site plans shall be submitted indicating project name, applicant's name, adjoining streets, scale, north arrow and date drawn.

The locations, size (sf) and height (ft) of all existing and proposed structures on the site. Height should be assessed from the base of the foundation at grade to the peak of the tallest roofline.

AS

Site plans shall include the footprint/outline of existing structures on adjoining properties. For detached single-family residential infill development, the front yard setback shall be assessed based on the average setback of existing structures on adjoining lots. Where practical, new construction shall not deviate more than ten (10) feet from the average front yard setback of the primary residential structure on an adjoining lot. Exemption from this requirement due to unnecessary hardship or great practical difficulty can be approved at the discretion of the Planning Commission. To be considered for an exemption, the applicant must submit a "Request for Relief" in writing with their site plan application, including the conditions that necessitate relief (i.e. floodplain, wetland encroachment, excessive slope, unusual lot configuration, legally nonconforming lot size, unconventional sitting of adjoining structures, etc).





The location and general design cross-section characteristics of all driveways, curb cuts and sidewalks including connections to building entrances. A walkway from the primary entrance directly to the public sidewalk is required for all single-family residential development.

The locations, area and number of proposed parking spaces. Please refer to Article 22.1 Chart of Dimensional Requirements to determine the correct number of parking spaces for your particular type of development.



Existing and proposed grades at an interval of five (5) feet or less.



The location and general type of all existing trees over six (6) inch caliper and, in addition, an identification of those to be retained. Requirements for the tree protection plan are available in Code Section 93-2-14(f). Please refer to Sec. 93-2-14(y) to determine the required tree density for your lot(s).



A Landscape Plan: The location and approximate size of all proposed plant material to be used in landscaping, by type such as hardwood deciduous trees, evergreen trees, flowering trees and shrub masses, and types of ground cover (grass, ivies, etc.). Planting in parking areas should be included, as required in Section 93-23-18.

The proposed general use and development of the site, including all recreational and open space areas, plazas and major landscape areas by function, and the general location and description of all proposed, outdoor furniture (seating, lighting, telephones, etc.). Detached single-family residential development may be exempt from this requirement.



The location of all retaining walls, fences (including privacy fences around patios, etc.) and earth berms. Detached single-family residential development may be exempt from this requirement.



The identification and location of all refuse collection facilities, including screening to be provided. Detached single-family residential development may be exempt from this requirement.

and detention related to the proposed development. Location and size of all signs. Detached single-family residential development may be exempt from this requirement. Typical elevations of proposed building provided at a reasonable scale (1/8" = 1'0") and include the identification of proposed exterior building materials. Exterior elevations should show all sides of a proposed building. Site area (square feet and acres). Allocation of site area by building coverage, parking, loading and driveways, and open space areas, including total open space, recreation areas, landscaped areas and others. Total dwelling units and floor area distributed generally by dwelling unit type (one-bedroom, two-bedroom, etc.) where applicable. Floor area in nonresidential use by category. Detached single-family residential development may be exempt from this requirement. Total floor area ratio and/or residential density distribution. Number of parking spaces and area of paved surface for parking and circulation At the discretion of the planning commission, analyses by qualified technical personnel or consultants may be required as to the market and financial feasibility, traffic impact,		
residential development may be exempt from this requirement. Typical elevations of proposed building provided at a reasonable scale (1/8" = 1"0") and include the identification of proposed exterior building materials. Exterior elevations should show all sides of a proposed building. Site area (square feet and acres). Allocation of site area by building coverage, parking, loading and driveways, and open space areas, including total open space, recreation areas, landscaped areas and others. Total dwelling units and floor area distributed generally by dwelling unit type (one-bedroom, two-bedroom, etc.) where applicable. Floor area in nonresidential use by category. Detached single-family residential development may be exempt from this requirement. Total floor area ratio and/or residential density distribution. Number of parking spaces and area of paved surface for parking and circulation At the discretion of the planning commission, analyses by qualified technical personnel or consultants may be required as to the market and financial feasibility, traffic impact, environmental impact, storm water and erosion control, etc. of the proposed development. Please initial each item on the list above certifying the all required information has been included on the site plan, sign and submit this form with your site plan application. Failure to include this form and information required herein may result invadditional delays for the consideration of your application.		Provisions for both on-site and offsite storm-water drainage and detention related to the proposed development.
reasonable scale (1/8" = 1'0") and include the identification of proposed exterior building materials. Exterior elevations should show all sides of a proposed building. Site area (square feet and acres). Allocation of site area by building coverage, parking, loading and driveways, and open space areas, including total open space, recreation areas, landscaped areas and others. Total dwelling units and floor area distributed generally by dwelling unit type (one-bedroom, two-bedroom, etc.) where applicable. Floor area in nonresidential use by category. Detached single-family residential development may be exempt from this requirement. Total floor area ratio and/or residential density distribution. Number of parking spaces and area of paved surface for parking and circulation At the discretion of the planning commission, analyses by qualified technical personnel or consultants may be required as to the market and financial feasibility, traffic impact, environmental impact, storm water and erosion control, etc. of the proposed development. Please initial each item on the list above certifying the all required information has been included on the site plan, sign and submit this form with your site plan application. Failure to include this form and information required herein may result in additional delays for the consideration of your application.		,
Allocation of site area by building coverage, parking, loading and driveways, and open space areas, including total open space, recreation areas, landscaped areas and others. Total dwelling units and floor area distributed generally by dwelling unit type (one-bedroom, two-bedroom, etc.) where applicable. Floor area in nonresidential use by category. Detached single-family residential development may be exempt from this requirement. Total floor area ratio and/or residential density distribution. Number of parking spaces and area of paved surface for parking and circulation At the discretion of the planning commission, analyses by qualified technical personnel or consultants may be required as to the market and financial feasibility, traffic impact, environmental impact, storm water and erosion control, etc. of the proposed development. Please initial each item on the list above certifying the all required information has been included on the site plan, sign and submit this form with your site plan application. Failure to include this form and information required herein may result in additional delays for the consideration of your application.		Typical elevations of proposed building provided at a reasonable scale (1/8" = 1'0") and include the identification of proposed exterior building materials. Exterior elevations should show <u>all</u> sides of a proposed building.
and driveways, and open space areas, including total open space, recreation areas, landscaped areas and others. Total dwelling units and floor area distributed generally by dwelling unit type (one-bedroom, two-bedroom, etc.) where applicable. Floor area in nonresidential use by category. Detached single-family residential development may be exempt from this requirement. Total floor area ratio and/or residential density distribution. Number of parking spaces and area of paved surface for parking and circulation At the discretion of the planning commission, analyses by qualified technical personnel or consultants may be required as to the market and financial feasibility, traffic impact, environmental impact, storm water and erosion control, etc. of the proposed development. Please initial each item on the list above certifying the all required information has been included on the site plan, sign and submit this form with your site plan application. Failure to include this form and information required herein may result in additional delays for the consideration of your application.		Site area (square feet and acres).
single-family residential development may be exempt from this requirement. Total floor area ratio and/or residential density distribution. Number of parking spaces and area of paved surface for parking and circulation At the discretion of the planning commission, analyses by qualified technical personnel or consultants may be required as to the market and financial feasibility, traffic impact, environmental impact, storm water and erosion control, etc. of the proposed development. Please initial each item on the list above certifying the all required information has been included on the site plan, sign and submit this form with your site plan application. Failure to include this form and information required herein may result in additional delays for the consideration of your application.		
Number of parking spaces and area of paved surface for parking and circulation At the discretion of the planning commission, analyses by qualified technical personnel or consultants may be required as to the market and financial feasibility, traffic impact, environmental impact, storm water and erosion control, etc. of the proposed development. Please initial each item on the list above certifying the all required information has been included on the site plan, sign and submit this form with your site plan application. Failure to include this form and information required herein may result in additional delays for the consideration of your application.	√i ×	Floor area in nonresidential use by category. Detached single-family residential development may be exempt from this requirement.
At the discretion of the planning commission, analyses by qualified technical personnel or consultants may be required as to the market and financial feasibility, traffic impact, environmental impact, storm water and erosion control, etc. of the proposed development. Please <u>initial</u> each item on the list above certifying the all required information has been included on the site plan, sign and submit this form with your site plan application. Failure to include this form and information required herein may result in additional delays for the consideration of your application.	AS	Total floor area ratio and/or residential density distribution.
qualified technical personnel or consultants may be required as to the market and financial feasibility, traffic impact, environmental impact, storm water and erosion control, etc. of the proposed development. Please <u>initial</u> each item on the list above certifying the all required information has been included on the site plan, sign and submit this form with your site plan application. Failure to include this form and information required herein may result in additional delays for the consideration of your application.		Number of parking spaces and area of paved surface for parking and circulation
information has been included on the site plan, sign and submit this form with your site plan application. Failure to include this form and information required herein may result in additional delays for the consideration of your application.		At the discretion of the planning commission, analyses by qualified technical personnel or consultants may be required as to the market and financial feasibility, traffic impact, environmental impact, storm water and erosion control, etc. of the proposed development.
Date 7-8-19	information with your site required her your applica	has been included on the site plan, sign and submit this form e plan application. Failure to include this form and information rein may result in additional delays for the consideration of ation. gnature:

Deed Book 39550 Pg 440
Filed and Recorded Mar-08-2005 02:00pn
2005-0104942
Real Estate Transfer Tax \$118.00
Juanita Hicks
Clerk of Superior Court
Fulton County, Georgia

RETURN TO: Morris & Schneider, P.C. 2401 Lake Park Drive, Suite 160 Smyrna, Georgia 30080 Final Documents File #: JON-050200140S

WARRANTY DEED

STATE OF GEORGIA COUNTY OF CLAYTON

THIS INDENTURE made this 24th day of February, 2005, between SAMUEL LOVING AND KRISTIN A. LOVING, as party or parties of the first part, hereinafter called Grantor, and MELINDA S. DALTON, as party or parties of the second part, hereinafter called Grantee (the words "Grantor" and "Grantee" to include their respective heirs, successors and assigns where the context requires or permits).

WITNESSETH that: Grantor, for and in consideration of the sum of TEN AND 00/100 DOLLARS (\$10.00) and other good and valuable consideration in hand paid at and before the sealing and delivery of these presents, the receipt whereof is hereby acknowledged, has granted, bargained, sold, aliened, conveyed and confirmed, and by these presents does grant, bargain, sell, alien, convey and confirm unto the said Grantee, the following described property:

ALL THAT TRACT OR PARCEL OF LAND LYING AND BEING IN THE CITY OF HAPEVILLE, GEORGIA, BEING LAND LOT 127, 14TH DISTRICT, FULTON COUNTY, GEORGIA, BEING LOT 105 OF THE VIRGINIA PARK SUBDIVISION, BEING MORE PARTICULARLY DESCRIBED AS EQUILOWS.

BEGINNING AT A POINT ON THE WEST SIDE OF RAINEY AVENUE, A DISTANCE OF 100 FEET NORTH OF THE NORTHWEST CORNER OF ORCHARD STREET AND RAINEY AVENUE AT THE NORTHEAST CORNER OF LOT 106; RUNNING THENCE NORTH ALONG THE WEST SID EOF RAINEY AVENUE, A DISTANCE OF 50 FEET TO LOT 104; THENCE WEST OF SOUTH LINE OF SAID LOT, A DISTANCE OF 150 FEET TO LOT 96; THENCE SOUTH ALONG THE EAST LINE OF LOT 96, A DISTANCE OF 50 FEET TO LOT 106; THENCE EAST ALONG THE NORTH LINE OF SAID LOT 150 FEET TO THE POINT OF BEGINNING ON THE WEST SIDE OF RAINEY AVENUE, BEING IMPROVED PROPERTY KNOWN AS 3429 RAINEY AVENUE, HAPEVILLE, GEORGIA 30354 ACCORDING TO THE SYSTEM OF NUMBERING HOUSES IN FULTON COUNTY, GEORGIA AND BEING THE SAME PROPERTY CONVEYED TO KRISTIN R. ANDERSON BY VIRTUE OF WARRANTY DEED DATED ON MARCH 16. 2000 AND RECORDED IN DEED BOOK 28931, PAGE 199; FULTON COUNTY, RECORDS.

Subject to all easements and restrictions of record.

TO HAVE AND TO HOLD the said tract or parcel of land, with all and singular the rights, members and appurtenances thereof, the same being, belonging, or in anywise appertaining, to the only proper use, benefit and behoof of the said Grantee, forever in FEE SIMPLE.

AND THE SAID Grantor will warrant and forever defend the right and title to the above described property unto the said Grantee against the claims of all persons whomsoever.

IN WITNESS WHEREOF, Grantor has hereunto set grantor's hand and seal this day and year first above

Laving (

(Seal)

Kristin A. Loving


Signed, sealed and delivered in the presence of:


0 1 1 1

Deed_Ga_WarrantyDeed

JON-050200140S

-423088			

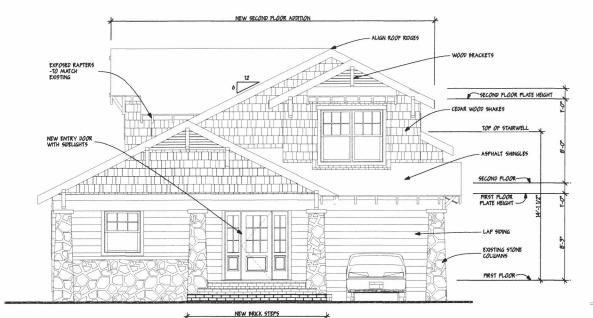


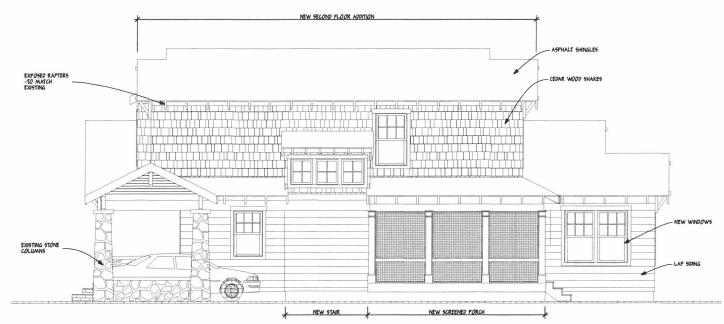


FRONT ELEVATION 1 FRONT EL A-2 SCALE: 1/4" = 1'-0"

RIGHT SIDE ELEVATION

SCALE: 1/4" = 1'-0"

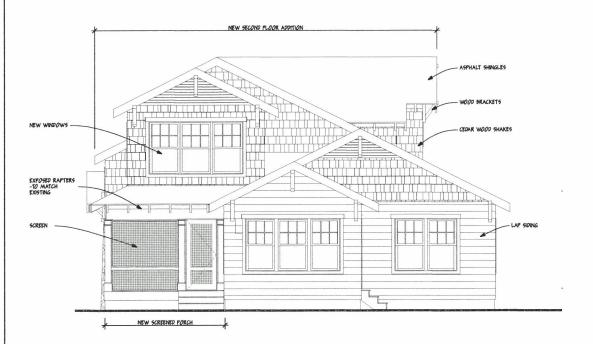

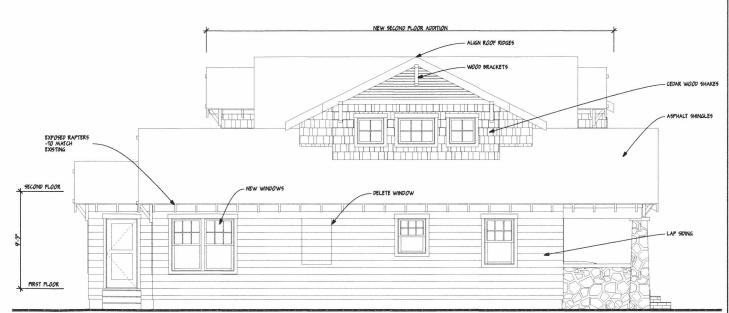


REAR ELEVATION 3 REAR ELE A-2 SCALE: 1/4" = 1'-0"


4 LEFT SIDE ELEVATION

SCALE: 1/4" = 1'-0"

SAM WHEATLEY - ARCHITECT
CORPUS CHRISTY RD., 102 EXECUTIVE CENTERD
POST OFFICE BOX 6505
HILTON HEAD ISLAND, SOUTH CAROLINA, 29938
(843)785-6160 RELINDA AND BRENDAN DALTON
LOT #105 VIRGINIA PARK, 3429 RAINEY AVENUE
HAPEVILLE, GEORGIA ELEVATIONS Dete: 12/21/2018

A-2

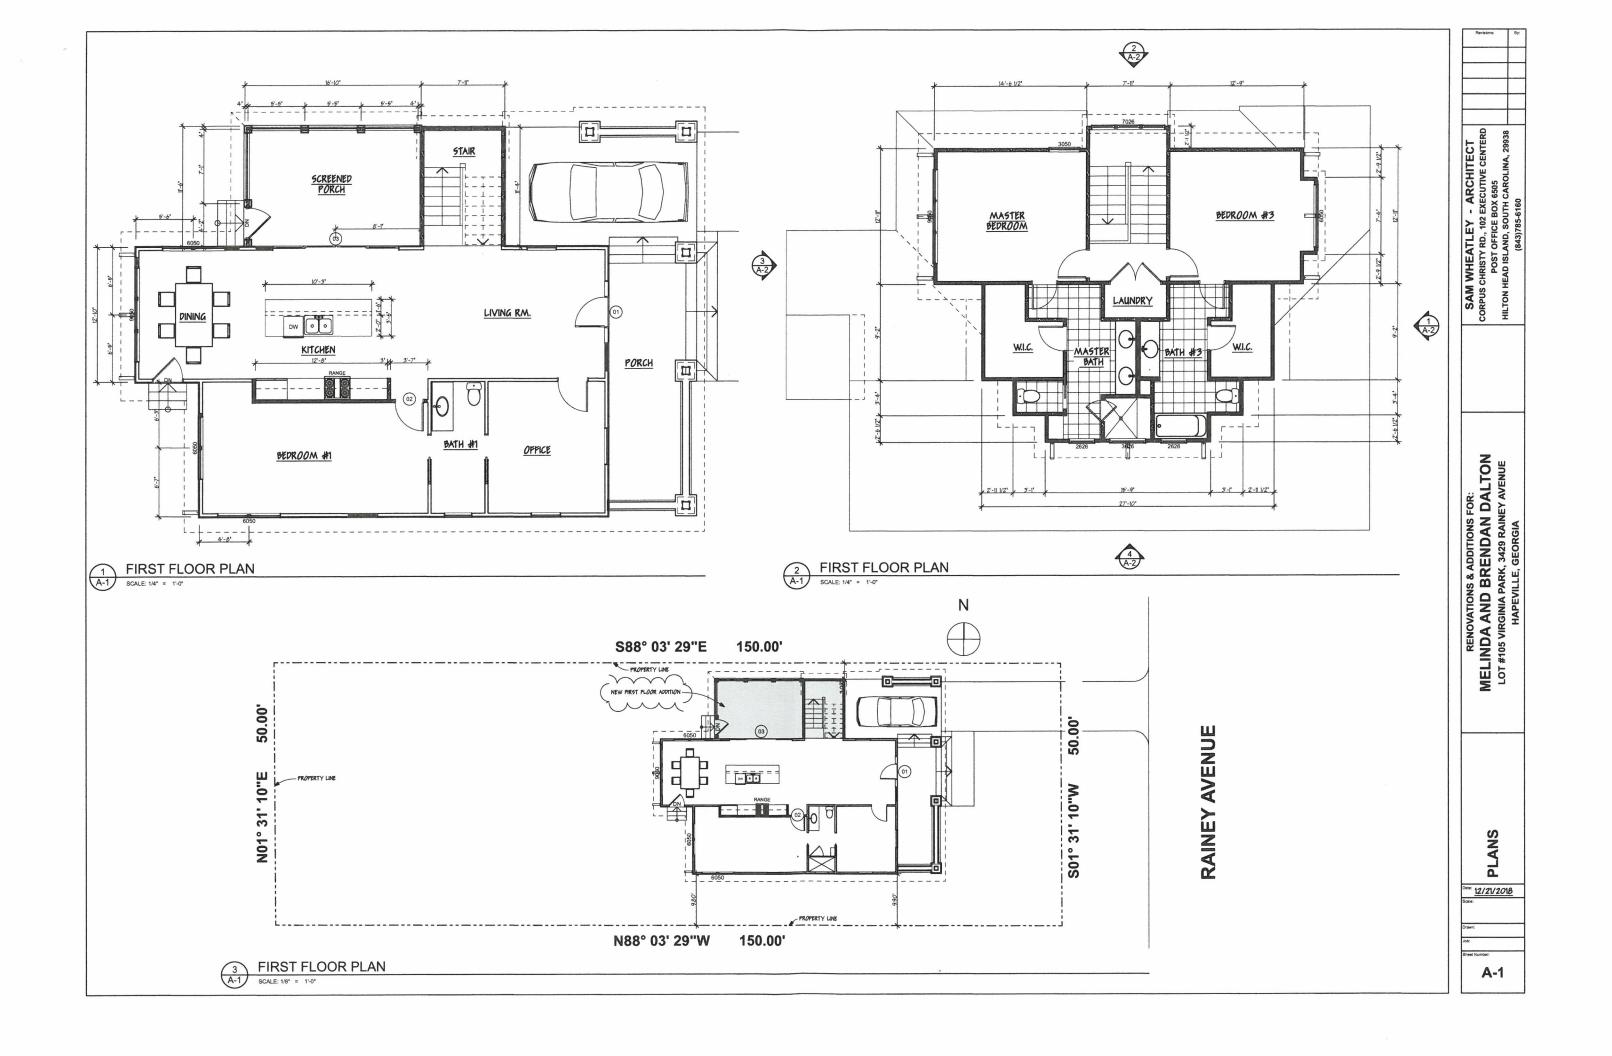

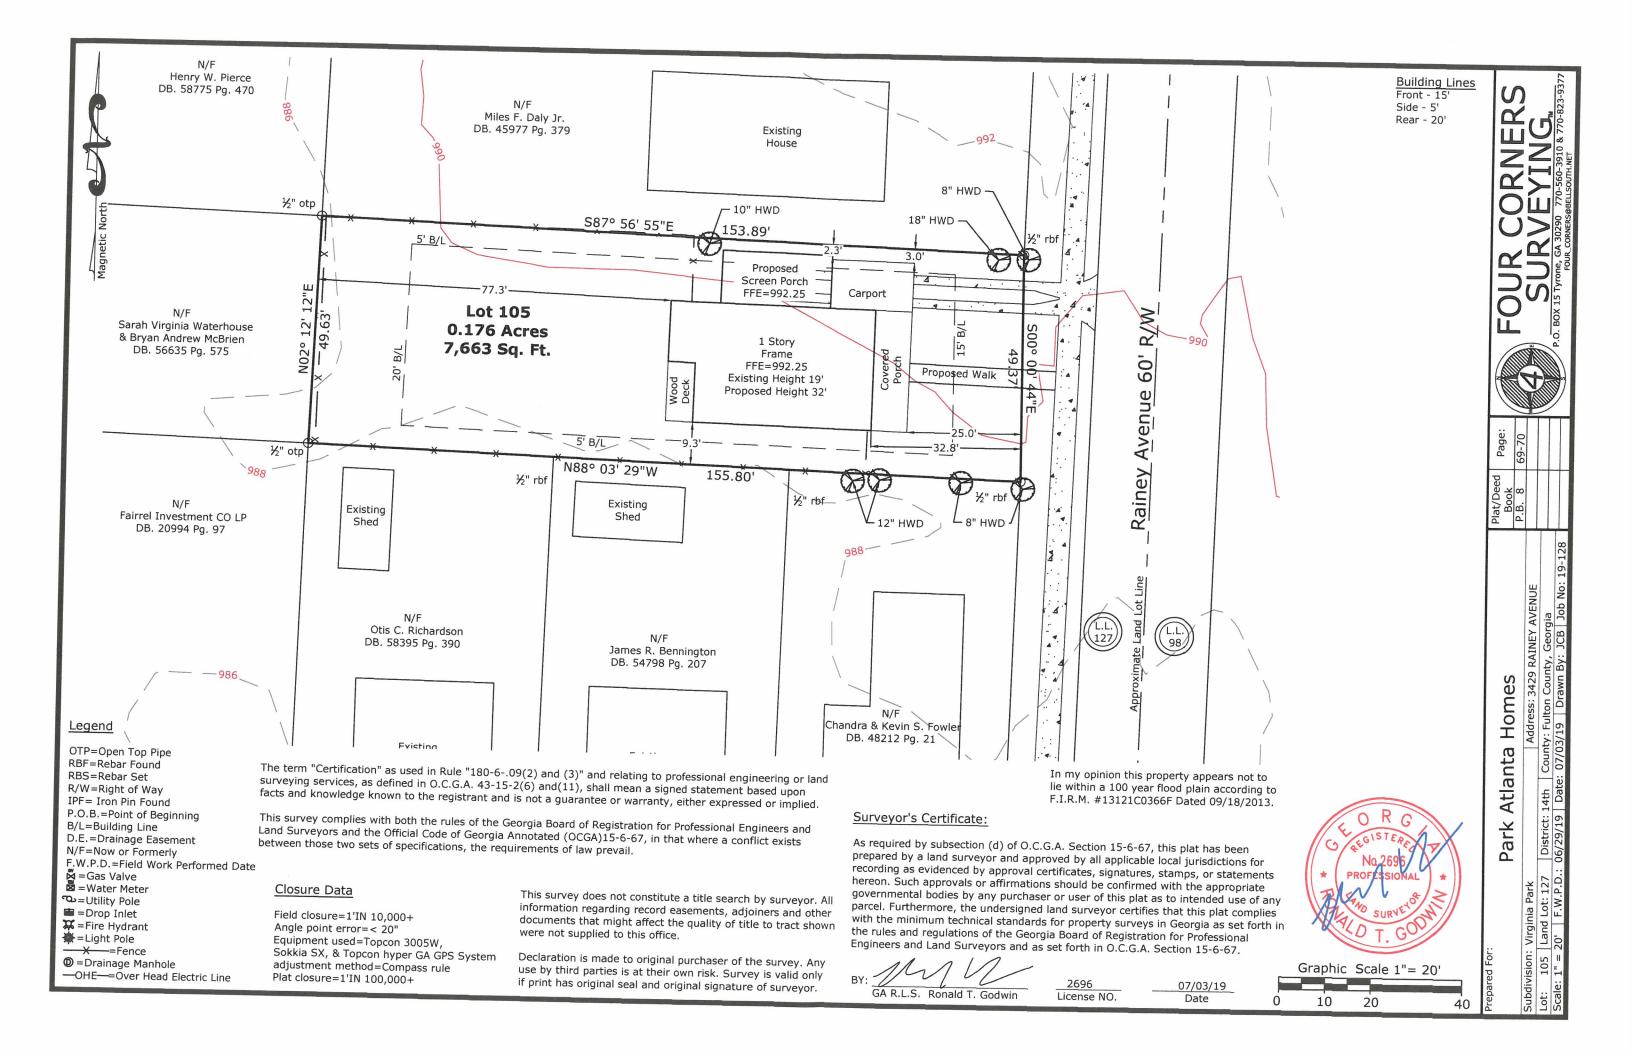



DEPARTMENT OF PLANNING AND ZONING PLANNER'S REPORT

DATE: July 25, 2019
TO: Adrienne Senter
FROM: Lynn M. Patterson

RE: Site Plan Review – 3429 Rainey Avenue

BACKGROUND

The City of Hapeville has received a site plan application from Andy Steele to renovate an existing one-story single-family dwelling located at 3429 Rainey Avenue. The renovations would add a second story extending above a new screened in porch on the north side of the house. The final proposed floor area has not been provided, although the finished height of the dwelling will be 32'. The property is zoned R-SF, Residential Single-Family, and is subject to the Neighborhood Conservation Area of the Architectural Design Standards.

The current dwelling has an integrated carport extending into the northern side setback by two feet, making it a nonconforming use. The Applicant will need a variance from the Board of Appeals to alter or enlarge the dwelling in any way unless it is to bring the dwelling into conformance. Further, two additional variances will be required per the proposed design (and are detailed further in the report):

- 1. A variance to allow additional construction within the north side setback.
- 2. A variance to reduce the minimum off-street parking to one space.

REVIEW

The following code sections are applicable to this application:

ARTICLE 11.3. - R-SF ZONE (RESIDENTIAL SINGLE-FAMILY)

Sec. 93-11.3-1. - Intent.

The R-SF zone is established in order to protect residential areas currently developed with one-family detached dwellings, and adjoining areas undeveloped, likely to be developed for residential purposes by allowing single-family homes and prohibiting other uses. The regulations of the R-SF zone are specifically intended to:

- (1) Ensure the best use of the land;
- (2) Ensure and protect the orderly and proper future development of the land according to its best indicated potential use for single-family dwellings;
- (3) Protect and promote a suitable environment for family life;
- (4) Discourage any use which would generate other than usual residential traffic on minor streets; and

(5) Discourage any use which, because of its character or size, would create excessive requirements or costs for public service.

Sec. 93-11.3-2. - Permitted uses.

The following uses are permitted in any R-SF zone:

(1) One-family dwellings detached;

Sec. 93-22.1-1. - Chart of dimensional requirements

Dimensional Requirements for **R-SF Zoning** are as follows:

							-	ım Front Setback	Mini	mum	Maximum			
Development Type	Lot Frontage (FT)	Min. Lot Area (SF)	Lot Area/ DU (SF)	Bed/ Bath Required	Floor Area/ DU (SF)	Max. Lot Coverage (%)	Minor Col.	Maj. Arterial	Side	Rear	Stories	Feet	Min. Parking Spaces	Max. Unit/ Bldg. Lot
Single-family Detached	40	4,000	4,000	3br/2bth	1,000	70	15	15	5	20	2½	35	2 DU	1

REQUIREMENTS

Sec. 93-2-16. - Site plan review.

- (a) Intent and purpose. The site plan review procedures are intended to ensure adequate review and consideration of potential impacts of proposed development upon surrounding uses and activities, and to encourage a high standard of side planning and design resulting in quality development in the city.
- (b) Application. An application for site plan review may be filed by the owner, or agent for the owner, of any property to be developed according to the plan. All applications for site plan review shall be filed with the building official for transmission to the planning commission. Site plan review requirements are applicable for all proposed development in all zones within the city and all property submitted for annexation.
- (c) Submission requirements. Applications for site plan review shall contain the following information and any additional information the planning commission may prescribe by officially adopted administrative regulations; ten copies of the application shall be submitted:
 - (1) Site and landscape plan. Maps and site plans shall be submitted (minimum scale of 1" = 50' or larger, e.g., 1" = 40', 1" = 30', etc.) indicating project name, applicant's name, adjoining streets, scale, north arrow and date drawn, showing:
 - a. The locations, size and height of all existing and proposed structures on the site.
- The plans provide the location and footprint of the existing dwelling and carport, and of the proposed expansion to the dwelling.
- The plans indicate the existing dwelling is 1-story or 19' high, and the proposed dwelling will be 2-stories or 32' high.
- The floor areas of the existing and proposed structure have not been provided.
- Setback dimensions of the existing structure are provided:

- Front setback is 25'.
- North side setback is 3', which encroaches on the R-SF required setback of 5' and is not compliant.
- South side setback is 9.3'
- Rear setback is 77.3'
- Setback dimensions of the proposed structure are unchanged for the front, rear, and south setbacks. <u>The north side setback will be 2.3' which further encroaches on the R-SF required setback by 0.7' and is not compliant.</u>
 - b. The location and general design cross section characteristics of all driveways, curb cuts and sidewalks including connections to building entrances.
- The plans show the location of the driveway, carport, sidewalk, and the new walkway to the street. However, no dimensions are provided. The Applicant should provide the widths of the driveway, curb cuts, and the sidewalk.
 - c. The locations, area and number of proposed parking spaces.
- R-SF zoning requires two off-street parking spaces per dwelling unit. Per the Architectural Design Standards, parking may not occur in the supplemental area/front yard. <u>The proposed design will remove</u> <u>parking along the side of the house and reduce provided off-street parking to one space in the carport,</u> which is not compliant.
 - d. Existing and proposed grades at an interval of five feet or less.
- Existing and proposed grades are shown at two-foot intervals.
 - e. The location and general type of all existing trees over six-inch caliper and, in addition, an identification of those to be retained.
- The plans show seven trees on or near the property and does not indicate that any will be removed.
 - f. The location and approximate size of all proposed plant material to be used in landscaping, by type such as hardwood deciduous trees, evergreen trees, flowering trees and shrub masses, and types of ground cover (grass, ivies, etc.). Planting in parking areas should be included, as required in section 93-23-18.
- No landscaping is provided or proposed.
 - g. The proposed general use and development of the site, including all recreational and open space areas, plazas and major landscape areas by function, and the general location and description of all proposed outdoor furniture (seating, lighting, telephones, etc.).
- Not applicable to residential development.
 - h. The location of all retaining walls, fences (including privacy fences around patios, etc.) and earth berms.
- No retaining walls, fences or earth berms are shown as existing or proposed.
 - The identification and location of all refuse collection facilities, including screening to be provided.

- Not applicable to single-family development.
 - j. Provisions for both on-site and off-site stormwater drainage and detention related to the proposed development.
- Not applicable.
- k. Location and size of all signs.
- Not applicable.
 - (2) Site and building sections. Schematic or illustrative sections shall be drawn to scale of 1" = 8' or larger, necessary to understand the relationship of internal building elevations to adjacent site elevations.
- The building elevations will be reviewed by the Design Review Committee for compliance with the Architectural Design Standards.
 - (3) Typical elevations. Typical elevations of proposed building shall be provided at a reasonable scale (1/8 " = 1'0") and shall include the identification of proposed exterior building materials.
- <u>The building elevations will be reviewed by the Design Review Committee for compliance with the Architectural Design Standards.</u>
 - (4) Project data.
 - a. Site area (square feet and acres).
- The total site area is 7,663 SF or 0.18 acres. The minimum lot size is 4,000 SF.
 - b. Allocation of site area by building coverage, parking, loading and driveways, and open space areas, including total open space, recreation areas, landscaped areas and others.
- Proposed lot coverage is 1,377 SF for the proposed house (including new porch), 177 SF for the existing driveway, 199 SF for the existing carport, 207 SF for the existing porch, 79 SF for the existing deck, and 99 SF for the new walkway, for a total 2,138 SF or 27.9%. Maximum lot coverage allowed is 70% or 5,364 SF.
 - c. Total dwelling units and floor area distributed generally by dwelling unit type (one-bedroom, two-bedroom, etc.) where applicable.
- The proposed dwelling will have 3 bedrooms and 2.5 bathrooms. Single-family dwellings must have at least 3 bedrooms and 2 bathrooms.
 - d. Floor area in nonresidential use by category.
- Not applicable.
- e. Total floor area ratio and/or residential density distribution.

- The minimum required floor area is 1,000 SF. While the existing and proposed building footprints indicate the dwelling will at a minimum be over 1,000 SF, the Applicant has not provided the existing or proposed heated floor area of the dwelling.
 - f. Number of parking spaces and area of paved surface for parking and circulation.
- The existing dwelling has a one-car carport and a driveway extending along the side of the building. <u>The proposed dwelling will keep the carport but shorten the driveway and reduce the number of provided off-street parking spaces to one, which is not compliant.</u>
 - (5) Project report. A brief project report shall be provided to include an explanation of the character of the proposed development, verification of the applicant's ownership and/or contractual interest in the subject site, and the anticipated development schedule. At the discretion of the planning commission, analyses by qualified technical personnel or consultants may be required as to the market and financial feasibility, traffic impact, environmental impact, stormwater and erosion control, etc. of the proposed development.
- The Applicant has provided an explanation of the project, which consists of the renovation of an existing dwelling including the addition of a new second story partially extending over a new screened side porch on the north side of the dwelling.
- A construction activity schedule has been provided.
- Proof of ownership of the property has been provided.

FINDINGS

The existing north side setback is 3', which encroaches on the R-SF required setback of 5' and is not compliant. As the existing structure is therefore non-conforming, a variance will be required to perform any renovation to the dwelling that does not bring the structure into conformity.

The designs as submitted are not compliant with R-SF zoning requirements. The following issues, if not resolved, will require variances in addition to the one described above from the Board of Appeals:

- The R-SF zone side setback is 5'. New construction is proposed within the north side setback, including the expansion of the building footprint to within 2.3' of the property line.
- The minimum off-street parking is two spaces. The proposed design will remove parking along the side of the house and reduce provided off-street parking to one space in the carport, which is not compliant.

In addition, the Applicant must provide, and/or the site plan must be revised to address the following:

- The floor areas of the existing and proposed structures have not been provided.
- The Applicant should provide the widths of the driveway, curb cuts, and the sidewalk.

Further, it is understood the building elevations will be reviewed by the Design Review Committee for compliance with the Architectural Design Standards.



Location Map - 3429 Rainey Avenue

19-PC-08-17

CITY OF HAPEVILLE ECONOMIC DEVELOPMENT DEPARTMENT PLANNING COMMISSION APPLICATION

Name of Applicant Philip Jones
Mailing Address: 2840 Peachtree Rd unit 104, Atlanta, GA
Telephone Mobile #Email
Property Owner (s) Vancole Investments Inc
Mailing Address 2840 Peachtree Rd unit 104, Atlanta, GA
Telephone Mobile #
Address/Location of Property: 876 Virginia Ave
Parcel I.D. # (INFORMATION MUST BE PROVIDED): 14-0098-0001-069-8
Present Zoning Classification: UV Size of Tract: .434a cre(s)
Present Land Use: Smoothie King & Grub fresh bowls & wraps
Please check the following as it applies to this application
Site Plan Review Conditional Use Permit Temporary Use Permit Other (Please State) Special Exception and restaurants in U-V are allowed up 1 To a max of 6,000 SF (with any without a drive-thru)
I hereby make application to the City of Hapeville, Georgia for the above referenced property. I do hereby swear or affirm that the information provided here and above is true, complete and accurate, and I understand that any inaccuracies may be considered just cause for invalidation of this application and any action taken on this application. I understand that the City of Hapeville, Georgia, reserves the right to enforce any and all ordinances. I further understand that it is my/our responsibility to conform with all of City of Hapeville's Ordinances in full. I hereby acknowledge that all requirements of the City of Hapeville shall be adhered too. I can read and write the English language and/or this document has been read and explained to me and I have full and voluntarily completed this application. I understand that it is a felony to make false statements or writings to the City of Hapeville, Georgia pursuant to O. C. G.A. 16-10-20 and I may be prosecuted for a violation thereof.
Date: 7/11/2019
Applicant's signature 7/11/2019 Sworn to and subscribed before me This day of

CITY OF HAPEVILLE ECONOMIC DEVELOPMENT DEPARTMENT PLANNING COMMISSION APPLICATION

WRITTEN SUMMARY

In detail, provide a summary of the proposed project in the space provided below. (Please type or print legibly.)

provided below. (riease type of printing by)
The previous use of this site was a Pizza Hut location that had a drive thru as well. The building has now been remodeled
to include two tenants. One tenant is Smoothie King and the other tenant will be Grub fresh bowl and wraps. The
Smoothie King side is the side that includes the drive thru that existed with the former Pizza Hut concept. The proposed
drive thru on the Smoothie King side of the building will alleviate parking lot congestion during peek hours
and provide a more convenient option for residents and employees of the City of Hapeville to patronize this local
business. Smoothie King corporate has also provided a study of it's busiest drive thru locations, which states that the
average number of cars per hour is only 10. We are also providing three possible solutions to ensure that the drive
thru is utilized in a way to alleviate any traffic concerns on Virginia Ave to provide adequate stacking along with
entrance and exiting signage. The City of Hapeville residents and employees in surrounding businesses have also
shown overwhelming support for the utilization of a drive thru at Smoothie King with over 2000 signatures showing
personal desire to have this option when patronizing this local business.

CITY OF HAPEVILLE ECONOMIC DEVELOPMENT DEPARTMENT PLANNING COMMISSION APPLICATION

AUTHORIZATION OF PROPERTY OWNER

1 CERTIFY THAT I AM THE OWNER OF THE PROPERTY LOCATED AT: 876 Virginia Ave, Hapeville, GA 30354
City of Hapeville, County of Fulton, State of Georgia
WHICH IS THE SUBJECT MATTER OF THIS APPLICATION. I AUTHORIZE THE APPLICANT NAMED BELOW TO ACT AS THE APPLICANT IN THE PURSUIT OF THIS APPLICATION FOR PLANNING COMMISSION REVIEW.
Name of Applicant Vancole Investments/Philip Jones
Address of Applicant 2840 Peachtree Rd, Unit 104, Atlanta, GA 30305
Telephone of Applicant
Signature of Owner
Philip Jones
Print Name of Owner
Personally Appeared Before Me this day of July, 2019.
Novary Public Novary Public Novary Public
SHOW WAS THE SHOW THE
HOVATY FUDIC NOVATY FUDIC NO

CITY OF HAPEVILLE ECONOMIC DEVELOPMENT DEPARTMENT PLANNING COMMISSION APPLICATION

Date July 8th, 2019	
AUTHODIZATION	OF ATTORNEY
<u>AUTHORIZATION</u>	OF ATTORNET
THIS SERVES TO CERTIFY THAT AS AN ATTOR BY THE OWNER(S) TO FILE THE ATTACH LOCATED AT:	RNEY-AT-LAW, I HAVE BEEN AUTHORIZED IED APPLICATION FOR THE PROPERTY
876 Virginia Ave City of Hapeville, County of Fulton, State of	f Georgia
	Name or Attorney Jon W. Jordan
	Bar No.: 690096
	Address 3340 Peachtree Road Suite 1530
	Atlanta, GA 30326
	Telephone 404-348-4881

Site Plan Checklist - Please include with your application.

A site plan is used to determine the practical ability to develop a particular property within the City of Hapeville. Information relating to environmental condition, zoning, development impact, consistency with the Hapeville Comprehensive Plan and relevant town master plans will be considered in the decision process. To be considered, a site plan <u>must</u> contain the following information:

(Please <u>initial</u> each item on the list above certifying the all required information has been included on the site plan)

A brief project report shall be provided to include an explanation of the character of the proposed development, verification of the applicant's ownership and/or contractual interest in the subject site, and the anticipated development schedule. Please complete and submit all forms contained

within the application for site plan review.

- Site plans shall be submitted indicating project name, applicant's name, adjoining streets, scale, north arrow and date drawn.
- The locations, size (sf) and height (ft) of all existing and proposed structures on the site. Height should be assessed from the base of the foundation at grade to the peak of the tallest roofline.
- PJ Site plans shall include the footprint/outline of existing structures on adjoining properties. For detached single-family residential infill development, the front yard setback shall be assessed based on the average setback of existing structures on adjoining lots. Where practical, new construction shall not deviate more than ten (10) feet from the average front vard setback of the primary residential structure on an adjoining lot. Exemption from this requirement due to unnecessary hardship or great practical difficulty can be approved at the discretion of the Planning Commission. To be considered for an exemption, the applicant must submit a "Request for Relief" in writing with their site plan application, including the conditions that necessitate relief (i.e. floodplain, wetland encroachment, excessive slope, unusual lot configuration, legally nonconforming lot size, unconventional sitting of adjoining structures, etc).

- The location and general design cross-section characteristics of all driveways, curb cuts and sidewalks including connections to building entrances. A walkway from the primary entrance directly to the public sidewalk is required for all single-family residential development.
- The locations, area and number of proposed parking spaces. Please refer to Article 22.1 Chart of Dimensional Requirements to determine the correct number of parking spaces for your particular type of development.
- PJ Existing and proposed grades at an interval of five (5) feet or less.
- The location and general type of all existing trees over six (6) inch caliper and, in addition, an identification of those to be retained. Requirements for the tree protection plan are available in Code Section 93-2-14(f). Please refer to Sec. 93-2-14(y) to determine the required tree density for your lot(s).
- A Landscape Plan: The location and approximate size of all proposed plant material to be used in landscaping, by type such as hardwood deciduous trees, evergreen trees, flowering trees and shrub masses, and types of ground cover (grass, ivies, etc.). Planting in parking areas should be included, as required in Section 93-23-18.
- The proposed general use and development of the site, including all recreational and open space areas, plazas and major landscape areas by function, and the general location and description of all proposed, outdoor furniture (seating, lighting, telephones, etc.). Detached single-family residential development may be exempt from this requirement.
- The location of all retaining walls, fences (including privacy fences around patios, etc.) and earth berms. Detached single-family residential development may be exempt from this requirement.
- The identification and location of all refuse collection facilities, including screening to be provided. Detached single-family residential development may be exempt from this requirement.

- Provisions for both on-site and offsite storm-water drainage and detention related to the proposed development.
- Location and size of all signs. Detached single-family residential development may be exempt from this requirement.
- Typical elevations of proposed building provided at a reasonable scale (1/8" = 1'0") and include the identification of proposed exterior building materials. Exterior elevations should show all sides of a proposed building.
- PJ Site area (square feet and acres).
- Allocation of site area by building coverage, parking, loading and driveways, and open space areas, including total open space, recreation areas, landscaped areas and others. Total dwelling units and floor area distributed generally by dwelling unit type (one-bedroom, two-bedroom, etc.) where applicable.
- Floor area in nonresidential use by category. Detached single-family residential development may be exempt from this requirement.
- PJ Total floor are a ratio and/or residential density distribution.
- PJ Number of parking spaces and area of paved surface for parking and circulation
- At the discretion of the planning commission, analyses by qualified technical personnel or consultants may be required as to the market and financial feasibility, traffic impact, environmental impact, storm water and erosion control, etc. of the proposed development.

Please <u>initial</u> each item on the list above certifying the all required information has been included on the site plan, sign and submit this form with your site plan application. Failure to include this form and information required herein may result in additional delays for the consideration of your application.

Applicant Signature:

Date 7/11/2019

LEGAL DESCRIPTION

All that tract or parcel of land lying and being in Land Lot 98 of the 14th Land District of Fulton County, Georgia, and being more particularly described as follows:

Beginning at the corner formed by the intersection of the easterly Right of Way line of Oak Ridge Avenue with the southerly Right of Way line of Virginia Avenue, Thence run easterly along the southern Right of Way of Virginia Avenue South 88 Degrees 58 Minutes 18 Seconds East a distance of 25.09 feet to a point,

Thence North 00 Degrees 59 Minutes 49 Seconds East a distance of 4.00 feet to a 0.5" RBF,

Thence run South 89 Degrees 00 Minutes 11 Seconds East a distance of 54.98 feet to a 0.5" RBS, located on the southern R/W of Virginia Avenue,

Thence leaving said Right of Way run South 00 Degrees 22 Minutes 02 Seconds West a distance of 189.51 feet to a point,

Thence run North 88 Degrees 14 Minutes 23 Seconds West a distance of 2.08 feet to a 0.5" RBF,

Thence run North 89 Degrees 22 Minutes 37 Seconds West a distance of 103.25 feet to a Disk, Right of Way Monument, located on the eastern Right of Way line of Oak Ridge Avenue,

Thence run North 02 Degrees 11 Minutes 45 Seconds East a distance of 10.03 feet to a point,

Thence run North 00 Degrees 33 Minutes 26 Seconds East a distance of 32.17 feet to a point,

Thence run South 86 Degrees 20 Minutes 39 Seconds East a distance of 0.93 feet to a point,

Thence run North 00 Degrees 46 Minutes 05 Seconds East a distance of 53.89 feet to a 0.5" RBF,

Thence run North 89 Degrees 36 Minutes 02 Seconds East a distance of 4.08 feet to a point,

Thence run North 00 Degrees 49 Minutes 14 Seconds East a distance of 57.32 feet to a 0.5" RBF,

Thence run North 18 Degrees 38Minutes 20 Seconds East a distance of 17.96 feet to a point,

Thence run North 41 Degrees 10 Minutes 35 Seconds East a distance of 20.38 feet to a point, said point being the True Point of Beginning.


Land Area = 0.434 AC

The End

FULTON COUNTY, GEORGIA 14TH DISTRICT ES FRELD WORK 04/25/2018 DATE SIGNED 05/08/2018 SCALE: 20180885 1*= 20" PHILIP JONES
CHICAGO TITLE INSURANCE
THOMAS A. SPILLMAN, ESQUIRE
SMITH, CAMBRELL & RUSSELL, OF CHECKED BY PROFESSIONAL LAND SURVEYING SERVICES SURVEY LAND EXPRESS, INC VILY VCSW LAND TITLE SURVEY FOR: TITLE EXCEPTIONS R/W VARIES ITEM (k) EASEMENT DB.6811 / PC.174 ITEM (n) GEORGIA POWER EASEMENT DB.6854 / PG.491 150 2 S 00.22,02,M189.51 VIRGINIA AVENUE RICHT OF WAY EASEMENT DB.6219 PG.154 1-STORY BR/FR BUILDING HEIGHT -\$4 19 .<u>₹</u> NOW O CONC AREA 50.90'(F) 50.97'(0) 1/2*R8F N 00'49'14"E 32.17 N 00.32,50,E N 00.46,02,E 22'83,

BC\BC AVERES

OVKKIDGE VAEALD K/W VARIES DRIVEWAY EASEMENT 08.6174 / PG.338 I ANY THE DATE TRANSPORT WAS ALLOWED JUNE AND ANY AND THE DATE OF TOTAL LAND AREA 18903.93 SF 0.434 AC survey is made for the benefit of: SURVEY CERTIFICATION NOTE, EXPLICATED TO THE PROPERTY, CONTROL EXPLICATION OF THE TRANSPORT TO CONTROL TO THE TRANSPORT FOR EXPRESENT. FLOOD NOTE (NOT TO SCALE)

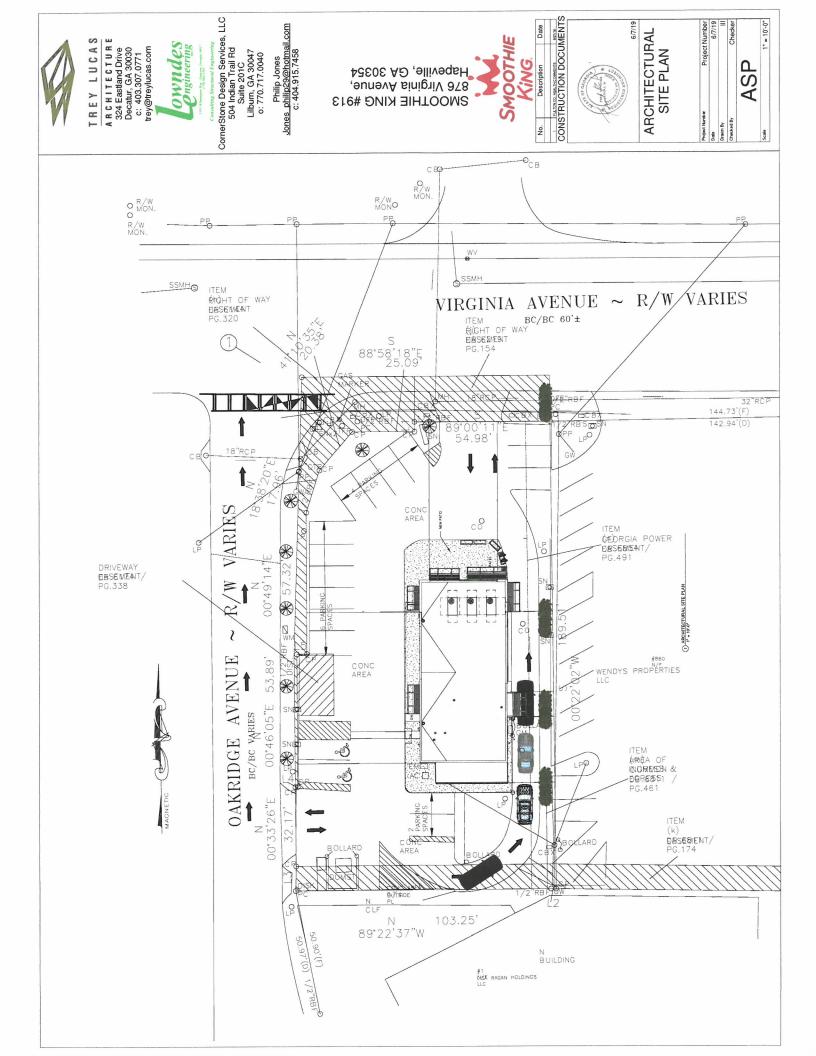



DEPARTMENT OF PLANNING AND ZONING PLANNER'S REPORT

DATE: August 8, 2019
TO: Adrienne Senter
FROM: Lynn M. Patterson

RE: Special Exception Request – 876 Virginia Avenue

BACKGROUND

The City of Hapeville has received a special exception application from Mr. Philip Jones to permit a drive-through window accessory to a Smoothie King restaurant at 876 Virginia Avenue. The window would be on the east side of the building, adjoining 860 Virginia Avenue. The Applicant has indicated there was a drive-through window with the same configuration previously utilized on the property by its prior occupants.

The drive-through configuration was established prior to the extension renovation of the site. The drive-through is located on the east side of the structure, facing the adjacent property (Wendy's) and away from the right-of-way along Oakridge Avenue.

An application for the same special exception, a drive-through at 876 Virginia Avenue, was denied by Mayor & City Council on July 17, 2018.

REVIEW

The following code sections are applicable to this application:

ARTICLE 11.2. - U-V ZONE (URBAN VILLAGE)

Sec. 93-11.2-1. - Intent.

The U-V district is established in order to:

- (1) Accommodate a mixed-use, urban fabric that preserves neighborhood scale;
- (2) Accommodate residents in the district with pedestrian access to services and employment typical of a live/work community;
- (3) Promote neighborhoods established near shopping and employment centers;
- (4) Encourage pedestrian and neighborhood uses in the commercial area;
- (5) Discourage land uses that are automobile or transportation related;
- (6) Exclude industrial uses such as manufacturing, processing and warehousing;
- (7) Promote retail and related commercial uses such as business offices, florists, card shops, antique

- shops, new apparel shops and banks; and
- (8) Encourage intensified mixed-use with commercial uses on the ground floor and dwellings above.

Sec. 93-11.2-3. - Permitted uses.

(9) Restaurants or carry-out restaurants but not including drive-through/drive-in restaurants with a maximum size of 6,000 square feet. Such restaurants shall be allowed to operate no more than six billiard tables upon the premises. Drive-through or drive-in restaurants may be allowed through special permit. The desired configuration for a drive-through or drive-in restaurant in this district is not a stand-alone building but rather part of a larger development and the site plan specifically addresses pedestrian orientation and safety.

Sec. 93-24-10. - Special exceptions.

- (a) Special exceptions and special property use permits shall be decided by the mayor and council.
- (b) The planning commission shall review and make nonbinding recommendations to the mayor and council on special exceptions and special property use permits.
- (c) Special exceptions may be sought for:
 - (1) Reduction of the number and size of parking spaces and off-street loading space requirements;
 - (2) Location of off-street parking space and off-street loading spaces; and
 - (3) Location and number of drive-throughs.
- (d) When acting upon an application for a special exception, in addition to the requirements listed under the above references, the planning commission and the mayor and council shall give consideration to the following factors where applicable:
 - (1) The proposed design and location of the particular development;
 - (2) The possible traffic generating characteristics of the proposed development;
 - (3) The effects the proposed development will have on the present or intended character of the area in which it proposes to locate;
 - (4) The availability of public utilities, facilities and services; and
 - (5) The character, and effect of the parking demands of the proposed development.
- (e) After considering the above-listed factors and after reviewing the planning commission recommendation, the mayor and council shall take any actions or establish any reasonable conditions of approval, such as planted buffers, as will accomplish the intent and purpose of this chapter.

FINDINGS

The intent of the U-V zoning district is to encourage pedestrian and neighborhood uses in the commercial area of Hapeville while discouraging land uses that are automobile or transportation related. While the U-V district does

permit drive-through restaurants with special exception, it does so with the intention of permitting a drive-through when included as part of a larger mixed-use/retail development footprint. Such developments must address pedestrian orientation and safety in their design. It is not the intent of the U-V district to sustain the existing land use pattern of single-use, low-density drive-through restaurants.

The location of the property and the curb is in the Virginia Avenue Gateway. This Gateway is identified in the adopted LCI as a main entry corridor to Hapeville. The purpose of this node is to create a welcoming gateway into Hapeville that showcases the office, hotel and mixed-use potential along Virginia Avenue and provides a smooth transition and wayfinding into downtown Hapeville.

Concerns presented by the Planning Commission and the Mayor & Council during the last consideration the ingress and egress onto Virginia Ave, potential pedestrian conflicts, and the desire to avoid a series of adjacent drivethroughs along Virginia Ave.

The definition provided in the code for "restaurants" in U-V has changed since this special exception was last considered. At that time, the addition of a drive-through to any restaurant would have made it a non-permitted use. The code has been updated to potentially accommodate restaurants with drive-throughs, explicitly allowing them with special exception. Furthermore, the code adds a qualifier, stating that "the desired configuration for a drive-through or drive-in restaurant in this district is not a stand-alone building but rather part of a larger development and the site plan specifically addresses pedestrian orientation and safety." Should the Planning Commission recommend approval of the special exception to the City Council, staff recommends that the property owner be willing to mitigate traffic interruptions on Virginia Avenue as well as install pedestrian-oriented design elements (such as the concrete sidewalk be continued across the driveway along Virginia Avenue) that convey the area as a priority for pedestrians rather than automobiles.

19-PC-07-13

CITY OF HAPEVILLE ECONOMIC DEVELOPMENT DEPARTMENT PLANNING COMMISSION APPLICATION

Name of Applicant JANICE M WHITE
Mailing Address: 1854 VIRGINIA AUE STE 2, Callege Park GA 3033
Telephone 404) 964-5922 Mobile # Emailallpreppermit & yahou.co
Mailing Address: 1854 VIRGINIA AUE STE 2, Calege Park GA 3033 Telephone 404) 964-5922 Mobile # Emailall prepreraite yahow.co Property Owner (s) Gustavo Perdigon 6PC UBE, LLC
Mailing Address 2505 GA fewater Ct, Cumming, GA 30040
Telephone 954-278-1687 Mobile #
Address/Location of Property: 644 Coleman Street
Parcel I.D. # (INFORMATION MUST BE PROVIDED): 14-009900031503
Present Zoning Classification: Size of Tract: O.114 acre(s)
Present Land Use: VACAUT Lot
Please check the following as it applies to this application
Site Plan ReviewConditional Use PermitTemporary Use Permit Other (Please State)
I hereby make application to the City of Hapeville, Georgia for the above referenced property. I do hereby swear or affirm that the information provided here and above is true, complete and accurate, and I understand that any inaccuracies may be considered just cause for invalidation of this application and any action taken on this application. I understand that the City of Hapeville, Georgia, reserves the right to enforce any and all ordinances. I further understand that it is my/our responsibility to conform with all of City of Hapeville's Ordinances in full. I hereby acknowledge that all requirements of the City of Hapeville shall be adhered too. I can read and write the English language and/or this document has been read and explained to me and I have full and voluntarily completed this application. I understand that it is a felony to make false statements or writings to the City of Hapeville, Georgia pursuant to O.C.G.A. 6-10-20 and may be prosecuted for a violation thereof.
Date:
Sworn to and subscribed before me Notary Public EN SELLERS
This day of the 200. Notary Public, Fulton County, Georgia My Commission Expires June 29, 2020
Notary Public

CITY OF HAPEVILLE ECONOMIC DEVELOPMENT DEPARTMENT PLANNING COMMISSION APPLICATION

WRITTEN SUMMARY

In detail, provide a summary of the proposed project in the space provided below. (Please type or print legibly.)

NEW CONSTRUCTION OF A SINGLE- TAMILY
HOME. 4-BEDROOMS; 3 BATHS;
Kitchen; DINING ROOM; Living Room
2 DECKSIN the rear
1/2 GARAGE
CONSTRUCTION - FALL

CITY OF HAPEVILLE ECONOMIC DEVELOPMENT DEPARTMENT PLANNING COMMISSION APPLICATION

AUTHORIZATION OF PROPERTY OWNER

CERTIFY THAT I AM THE OWNER OF THE PROPERTY LOCATED AT:
GUSTAUD PENDIGON GACUBE CLC
644 Coleman Street
City of Hapeville, County of Fulton, State of Georgia
WHICH IS THE SUBJECT MATTER OF THIS APPLICATION. I AUTHORIZE THE APPLICANT NAMED BELOW TO ACT AS THE APPLICANT IN THE PURSUIT OF THIS APPLICATION FOR PLANNING COMMISSION REVIEW.
Name of Applicant JANICE M White
Address of Applicant NIA AUE#2, CIIEGE Park, GA 30337
Telephone of Applicant (404) 964-5922
Signature of Owner
Gustavo Pendi 608 Print Name of Owner
Personally Appeared Before Me this 1th day of 1, 2011.
Notary Public EDDIE W SELLERS Notary Public, Fulton County, Georgia My Commission Expires June 29, 2020

Site Plan Checklist – <u>Please include with your application</u>.

A site plan is used to determine the practical ability to develop a particular property within the City of Hapeville. Information relating to environmental condition, zoning, development impact, consistency with the Hapeville Comprehensive Plan and relevant town master plans will be considered in the decision process. To be considered, a site plan <u>must</u> contain the following information:

(Please <u>initial</u> each item on the list above certifying the all required information has been included on the site plan)

JW

A brief project report shall be provided to include an explanation of the character of the proposed development, verification of the applicant's ownership and/or contractual interest in the subject site, and the anticipated development schedule. Please complete and submit all forms contained within the application for site plan review.



Site plans shall be submitted indicating project name, applicant's name, adjoining streets, scale, north arrow and date drawn.



The locations, size (sf) and height (ft) of all existing and proposed structures on the site. Height should be assessed from the base of the foundation at grade to the peak of the tallest roofline.



Site plans shall include the footprint/outline of existing structures on adjoining properties. For detached single-family residential infill development, the front yard setback shall be assessed based on the average setback of existing structures on adjoining lots. Where practical, new construction shall not deviate more than ten (10) feet from the average front yard setback of the primary residential structure on an adjoining lot. Exemption from this requirement due to unnecessary hardship or great practical difficulty can be approved at the discretion of the Planning Commission. To be considered for an exemption, the applicant must submit a "Request for Relief" in writing with their site plan application, including the conditions that necessitate relief (i.e. floodplain, wetland encroachment, excessive slope, unusual lot configuration, legally nonconforming lot size, unconventional sitting of adjoining structures, etc).

W

The location and general design cross-section characteristics of all driveways, curb cuts and sidewalks including connections to building entrances. A walkway from the primary entrance directly to the public sidewalk is required for all single-family residential development.

Ju

The locations, area and number of proposed parking spaces. Please refer to Article 22.1 Chart of Dimensional Requirements to determine the correct number of parking spaces for your particular type of development.

Jr.

Existing and proposed grades at an interval of five (5) feet or Jess.



The location and general type of all existing trees over six (6) inch caliper and, in addition, an identification of those to be retained. Requirements for the tree protection plan are available in Code Section 93-2-14(f). Please refer to Sec. 93-2-14(y) to determine the required tree density for your lot(s).



A Landscape Plan: The location and approximate size of all proposed plant material to be used in landscaping, by type such as hardwood deciduous trees, evergreen trees, flowering trees and shrub masses, and types of ground cover (grass, ivies, etc.). Planting in parking areas should be included, as required in Section 93-23-18.



The proposed general use and development of the site, including all recreational and open space areas, plazas and major landscape areas by function, and the general location and description of all proposed, outdoor furniture (seating, lighting, telephones, etc.). Detached single-family residential development may be exempt from this requirement.



The location of all retaining walls, fences (including privacy fences around patios, etc.) and earth berms. Detached single-family residential development may be exempt from this requirement.

The identification and location of all refuse collection facilities, including screening to be provided. Detached single-family residential development may be exempt from this requirement.

W W

4.1

Provisions for both on-site and offsite storm-water drainage and detention related to the proposed development.

Am.

Location and size of all signs. Detached single-family residential development may be exempt from this requirement.

Typical elevations of proposed building provided at a reasonable scale (1/8" = 1'0") and include the identification of proposed exterior building materials. Exterior elevations should show <u>all</u> sides of a proposed building.

Ar I

Site area (square feet and acres).

Allocation of site area by building coverage, parking, loading and driveways, and open space areas, including total open space, recreation areas, landscaped areas and others. Total dwelling units and floor area distributed generally by dwelling unit type (one-bedroom, two-bedroom, etc.) where applicable.

y

Floor area in nonresidential use by category. Detached single-family residential development may be exempt from this requirement.

Total floor area ratio and/or residential density distribution.

Number of parking spaces and area of paved surface for parking and circulation

At the discretion of the planning commission, analyses by qualified technical personnel or consultants may be required as to the market and financial feasibility, traffic impact, environmental impact, storm water and erosion control, etc. of the proposed development.

Please <u>initial</u> each item on the list above certifying the all required information has been included on the site plan, sign and submit this form with your site plan application. Failure to include this form and information required herein may result in additional delays for the consideration of your application.


Applicant Signature: Date (0/0/2019


Residential New Construction

644 Coleman St

Atlanta, GA 30354

4 Bedroom 3 Bathroom 1944 sqft (Heated)

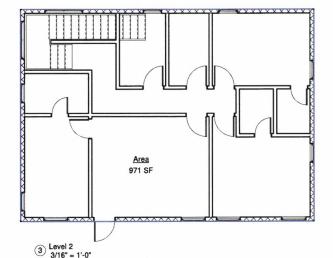

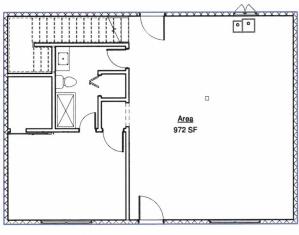

2 Foundation 3/16" = 1'-0"



GP Cube Investments

644 Colman St.

No.	Description	Date
1000		
	-	
_		
		and the state of
		7-12-12-2-1
_		
_		
-		

* PROFESSIONAL *

OF CHAINS AND THE STREET S

Cover Sheet

Project number Project Number
Date Issue Dat
Drawn by Author
Checked by Checket

3/16" = 1'-0"



4 3D View 2

Sheet Number

A101	Proposed Plan	
A102	Elevation	
A100	Cover Sheet	
A103	Foundation Plan	
A104	Framing Plan	
A105	Roof Plan	

Deck Plan

Sheet Name

<u>Code Summary</u> International Residential Code, 2012 Edition, with Georgia Amendments (2014) (2015) (2017)

Release For Construction

A106

engies d AA

Investments GP Cube

.12 namloO 448

1		
		-
-		
$\overline{}$		
		_
		_
-		
01941	uondunena	1001

3/16" = 1'-0"

Срескег

Project Number

f0fA

Proposed Plan

Family and Type Mark Door Schedule


Family and Type	
Window-Double-Hung: 28" x 46"	
Window-Casement-Double: 34" x 36"	
Window-Double-Hung-Double: 76" x 56"	
Window-Double-Hung: 36" x 56"	
Window-Double-Hung-Double: 56" x 52"	

ALIDOM OCHODINA	
 Family and Type	Type Mark
 Window-Double-Hung: 28" x 46"	5
Window-Casement-Double: 34" x 36"	t
Window-Double-Hung-Double: 76" x 56"	8
Window-Double-Hung: 36" x 56"	0
Window-Double-Hung-Double: 56" x 52"	5

Family and Type	Type Mark
adf i aim finim i	umu odći
Window-Double-Hung: 28" x 46"	
Window-Casement-Double: 34" x 36"	
Window-Double-Hung-Double: 76" x 56"	
Window-Double-Hung: 36" x 56"	
Window-Double-Hung-Double: 56" x 52"	

S 2/16" = 1'-0"

Door-Interior-Single-1_Panel-Wood: 28" x 80"	411
Door-Interior-Single-3_Panel_Vert-Wood: 30" x 80"	601
Door-Interior-Single-3_Panel_Vert-Wood: 30" x 80"	801
Door-Interior-Single-3_Panel_Vert-Wood: 30" x 80"	401
Door-Interior-Single-3_Panel_Vert-Wood: 30" x 80"	901
Door-Interior-Single-3_Panel_Vert-Wood: 30" x 80"	901
2_Panel_Bifold_Door_18618: 30" x 84"	104
Door-Interior-Single-1_Panel-Wood: 28" x 80"	103
Door-Interior-Single-1_Panel-Wood: 24" x 80"	86
Door-Interior-Single-1_Panel-Wood: 24" x 80"	Z6
Door-Interior-Single-1_Panel-Wood: 24" x 80"	96
Door-Interior-Single-1_Panel-Wood: 24" x 80"	63
Door-Opening: 36" x 80"	68
Interior_barn_door_18732: Interior_barn_door_18732	48
Door-Interior-Single-3_Panel_Vert-Wood: 30" x 80"	98
Door-Interior-Single-Full Glass-Wood: 30" x 80"	08
Door-Interior-Single-Full Glass-Wood: 36" x 84"	LÞ
Door-Exterior-Single-Entry-Half Flat Glass-Wood_Clad: 36" x 80"	12

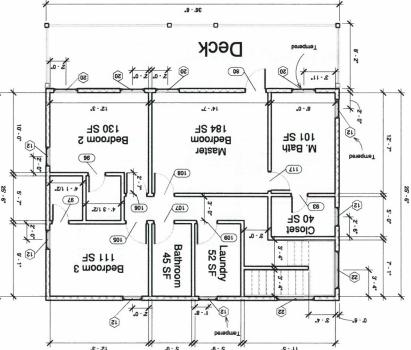



with Georgia Amendments (2014) (2015) (2017) International Residential Code, 2012 Edition, Code Summary

12.-51/5..

Bedroom 1

92 SE

Bath

11. - 8..

feild in accordance with AWPA M4. Preservative - treated lumber in contract notches and drilled holes of preservative treated wood shall be treated in the

3. All deck lumber shall be presure preservative treated in accordance with AWPA

U1 for the specied, product, preservative and end use. Feild cut ends,

4. Joist Hangers shall have a minimum capacity of 800 lbs.

2. All concrete to have 4000 psi 28-day compressive strength

with the ground shall be rated as "ground-contract."

1. All lumber to be Southern Pine No. 2 or better

General Notes

2/18-5

T-31/2"

.....9

4H @ 0. - 6.

Deck

.Z/1 9 - .01

10. - 6 1/2"

Dining/ Living RS 365

-L - '0S


.8 - .96


12.-11/S

7-31/2"

1) Tevel 1

Release For Construction

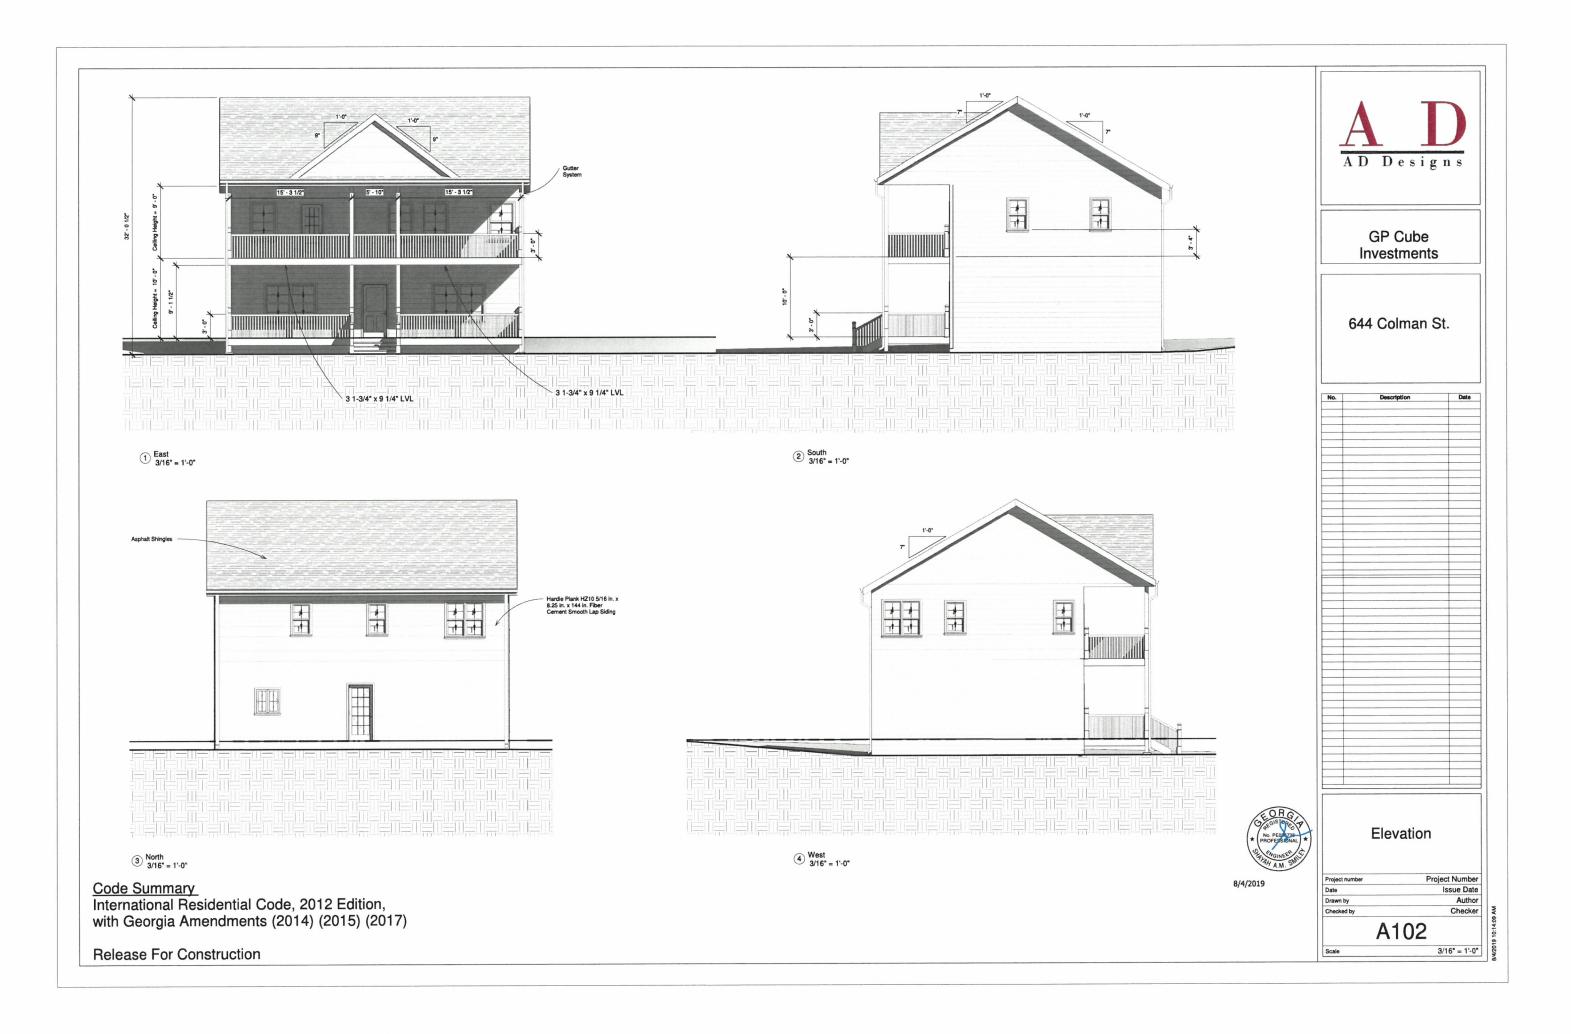

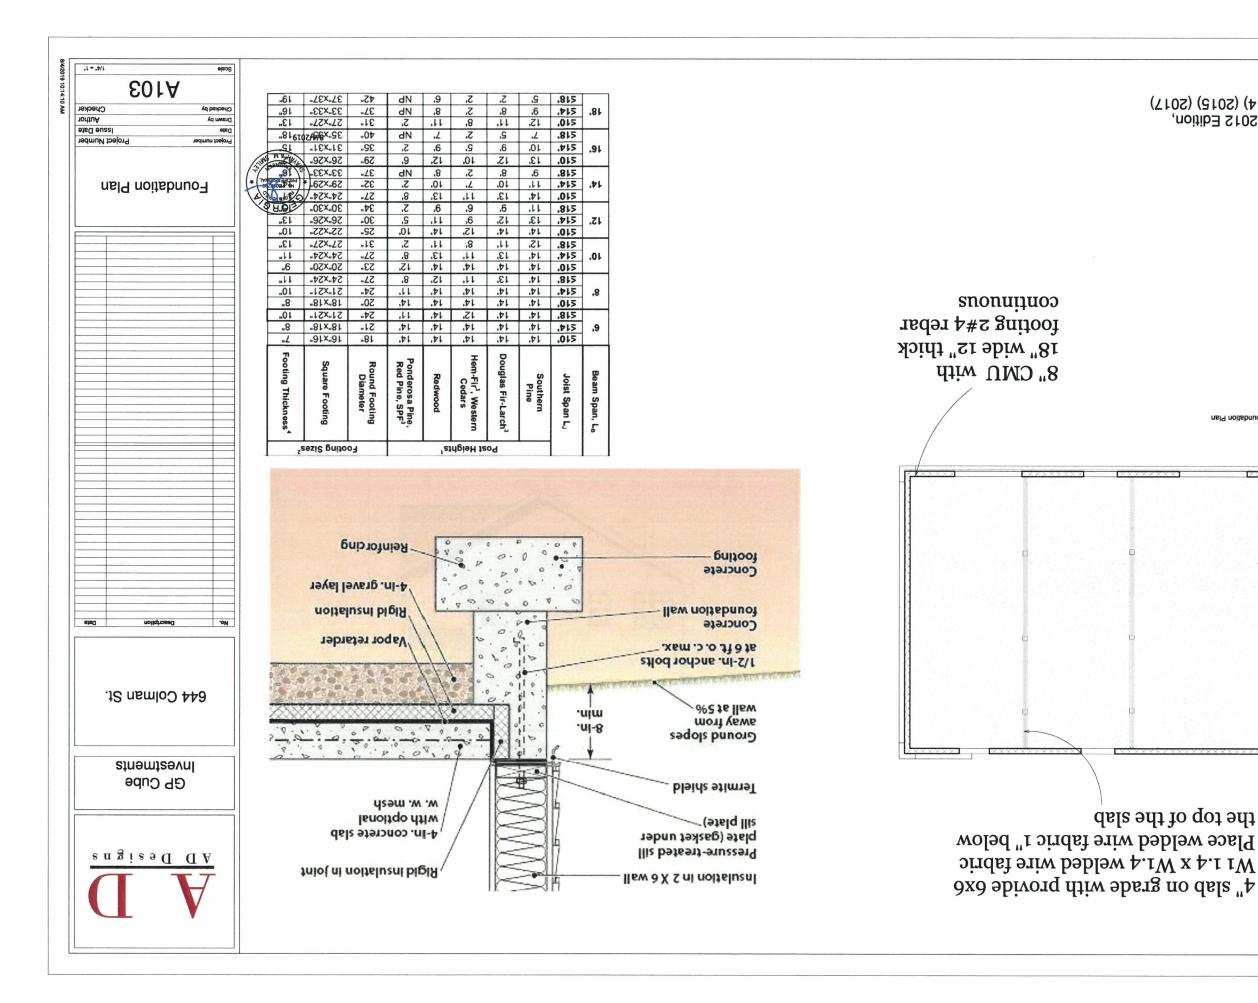



Code Summany

1) Foundation Plan

with Georgia Amendments (2014) (2015) (2017) International Residential Code, 2012 Edition,

Release For Construction

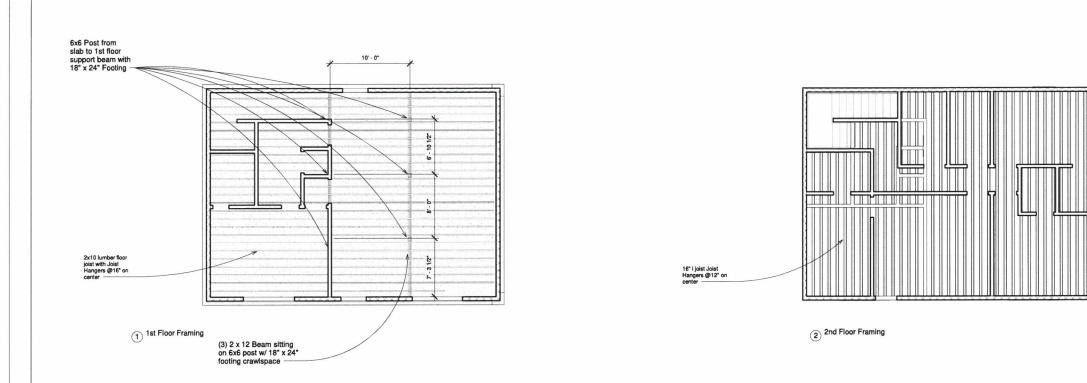

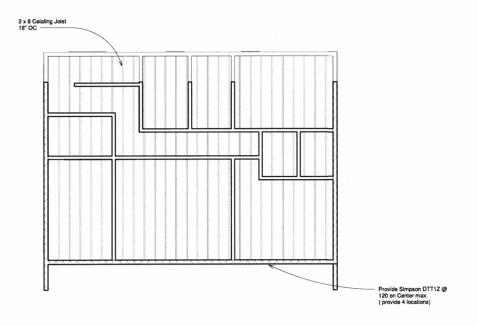

3 2nd Floor Ceiling Framing

Code Summary
International Residential Code, 2012 Edition, with Georgia Amendments (2014) (2015) (2017)

Release For Construction



GP Cube Investments

644 Colman St.

No.	Description	Date
NO.	Description	Date
1100		



Framing Plan

 Project number
 Project Number

 Date
 Issue Date

 Drawn by
 Author

 Checked by
 Checker

A104

71101

Author Checker 21:41:01 61:02/8/



Investments GP Cube

644 Colman St.

Date	Descubijou	40.
		_
		_
		_
		_
-		
		_
		-

04 × E	1 + 1	3 . 8	FAE	2010000
	20d g = @1	107 Q¥30	A	
		PER PER PER PER SE (1) A SECURITY SPECIAL SECURITY SECURI		

at + t	1+1	3 - 6	PAE	2040	C CAT BANKAGE	TERM SMARO
	annua talet pr	Elen markett		3010	0.004.03/03/0	(NAME OF COMME
şpekteri-teeb	(periori - Seat)	(306313-3907)	-(38/6/E-16/E			
8-400(C	2,609,0	607	tici	22	san asdeni	
# 400%	*11	241	140	11	mojel temprocy	
e atrial	4+4	9-81	01-11	5.7	exal tradylog	ÇI.
6-22	411	10+1	197	\$# ·	ಕವರ ದಾರ್ಮನ್ನ	
4 400%	711	:41	#H11	55	mad tomping	
2(009.8	FE:	Dat	6:11	10	ಕವರ ದಾಖವಾನಿ	91
est	1-11	1091	20-0	2*	subs creatured	21
6-51	[-9]	11-01	6-3	6.	4.30 CHCkM2	
# 4000G	23-50	Est	9-11	55	eದರೆ- ದುಕಧಾಂಗ್ರ	
8 600/5	0::	2-91	140	14	ಕರ್ನ ದಹದೆಗಾಗಿ	
(-42	्रकेश विकास	ret	195	\$*	eagineback	767
6-97	60-60	9-11	0.0	2.	międ isimigracy	
E-600)C	Ott	191	2-02	\$\$	end carrying	
645	100:	324	01/6	1.	electrical contract	,.
trat	44I	10-61	14	67	कर्मन् वास्त्रप्रकार	15
1:91	1-11	9-41	742	64	कर्णाई द्यांसद्भावाड्	

Roof Plan

Срескег	Срескед ру
rortuA	Drawn by
Issue Date	etsO
Project Number	Project number

8/4/2019

TABLE RAD).1 MINIMUM WIGHN OF CONCRETE. PRECASTOR MASONRY FOCTWGS (#Chest**)*

more angul coming surface sides					CHCCK3 MID 0	SMEMES 1087
	_					ramdur
at tearned tearned (second features)	freq. m	FR16	(40.4)	- 410	101100000	
2 441 841 201 81-82	6-01	F-9.1	2-01	66	end suppos	
21-13 189 195 1911 3	p-91	241	8-01	24	and respons	11
[99] Pil 919 19]	193	641	1-91	(m)	end awgray	
1 571 16 54 615	9.01	€ 91	24	(0	mi mani	
20-9 19-1 19-1 1/4 1	6/1	F81	1.01	582	sed exquel	
1 291 442 66 146	191	\$1-11	84	34	end seque	91
1 0101 8181 93 990	811	11:11	8.6	- 20	and earlies	41
1 81-6 2-2 5-9 81-21	91-91	10:0	39	(m)	way switch?	
1 991 441 96 961	891	691	PE	33	AND ENGINE	
1 541 511 86 541	8:11	151	5.4	92	my rodes?	6.93
5 875 616 Ex C16	51.21	15.21	978	Çe	mai umquery	2.61
E 06 5% E15 840	60.4	2.4	59	62	मार्थ कान्युकार	
[17m1 5-11 01-9 1-01	11-13	11-1	01-1	55	etal turquos	
103 20 102 136 2	241	111	P1	10	end unques	1.
12 6 10 610 102	911	81	61	22	string great role	90
2012 019 010 011	1:13	17	2%	10	ent even;	

01:00	#21. (wrid	\$91 (m-a)	Decreed	Propries	free at	1414	(40.44)			
and the same of	4.41			Fr 15	4.21	-	-	1.22	Leis routh m.5	
2.42	1130		2-01	\$1-55	601	591	2-53	66	end swares	
255	1191	541	621	191	£91 £91	541	8-91	200	NAME AND DESCRIPTIONS	11
#EI	511		5%	615	-	-	-	-	sang assertable	
-	-	16	THE RESERVE	- charles	9.01	£01	54	60	mi mari	
665	211	F-f1	541	546	\$11 \$111	11-11	791	553	and the part	
-		440	-	-	-	81-11	-	100	end seque	91
	01:01	6 61	\$1	890	891	11:11	86	10	and carping	
2-11	81-6	24	59	83-51	91-91	10-9	lv.	(m)	end suction;	-
941	991	443	84	\$6.	0.91	691	PE	33	progress less	
11-11	541	517	816	645	8-11	1:01	24	20	ten/ samp ung	2.6
P%:	Pil	6:0	4.0	576	21.11	15.21	m	Çe	mai wingson	
10:	06	24	(3-5	9.11	60.4	24	59	62	मार्थ काल्याक	
-	:1+:	1-11	01-3	191	11-11	1-11	01-1	33	enal surgary	
446	261	191	14	14	241	1:11	P1	14	est urgan	\$0
101	(4)	611	41	910	641	81	63	7.0	mal trad was	
P-0	14	0.9	\$5	2:00	1:13	17	2%	10	ent metro.	-

1) Roof Framing Plan

Ridge Beam

3 1/2 x 18 Ridge Beam

OO "81 @

@ 12" OC 2x6 Rafter Tie

on 2x6 Ceiling Joist

tso9 8x8

with Georgia Amendments (2014) (2015) (2017) International Residential Code, 2012 Edition, Code Summary

Release For Construction

S Roof Framing Plan Front View

2x8 Collar Tie

General Notes

- 1. All lumber to be Southern Pine No. 2 or better
- 2. All concrete to have 4000 psi 28-day compressive strength
- 3.All lumber shall be presure preservative treated in accordance with AWPA


U1 for the specied, product, preservative and end use. Feild cut ends,

notches and drilled holes of preservative treated wood shall be treated in the

feild in accordance with AWPA M4. Preservative - treated lumber in contract

with the ground shall be rated as "ground-contract."

4. Joist Hangers shall have a minimum capacity of 800 lbs.

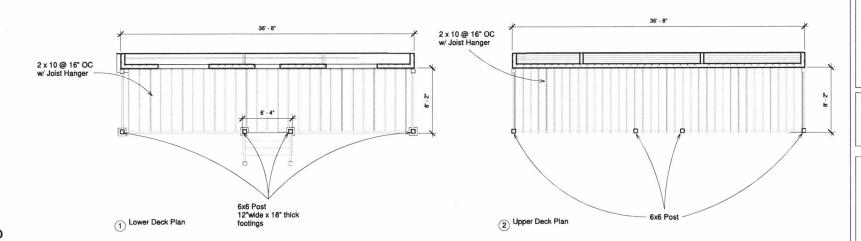



GP Cube Investments

644 Colman St.



Deck Plan

A106

Project Number


Issue Date

Author

Checker




1-1-1-0	Rim Joist	6'-0"	6'-1"	8'-1"	10'-1"	12'-1"	14'-1"	16'-1"
Joist Span	Or Pand Iniat	and	to 8'-0"	10'-0"	to 12'-0"	to 14'-0"	to 16'-0"	to 18'-0"
	Band Joist	less					16 -0	10-0
Connection Details			On-Cente	r Spacing	of Faster	ners		
1/8 -4:	1" EWP	24"	18"	14"	12"	10"	9"	8"
1/2" diameter lag screw with	1-1/8" EWP	28"	21"	16"	14"	12"	10"	9"
15/32" maximum sheathing	1-1/2" Lumber	30"	23"	18"	15"	13"	11"	10"
1/1 diamata hatawith	1" EWP	24"	18"	14"	12"	10"	9"	8"
½" diameter bolt with	1-1/8" EWP	28"	21"	16"	14"	12"	10"	9"
15/32" maximum sheathing	1-1/2" Lumber	36"	36"	34"	29"	24"	21"	19"
15/ ₃₂ " maximum sheathing and 14,2" stacked washers ^{2,7}	1-1/2" Lumber	36"	36"	29"	24"	21"	18"	16"

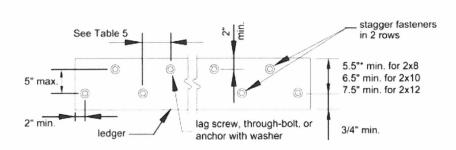

Code Summary
International Residential Code, 2012 Edition,
with Georgia Amendments (2014) (2015) (2017)

Release For Construction

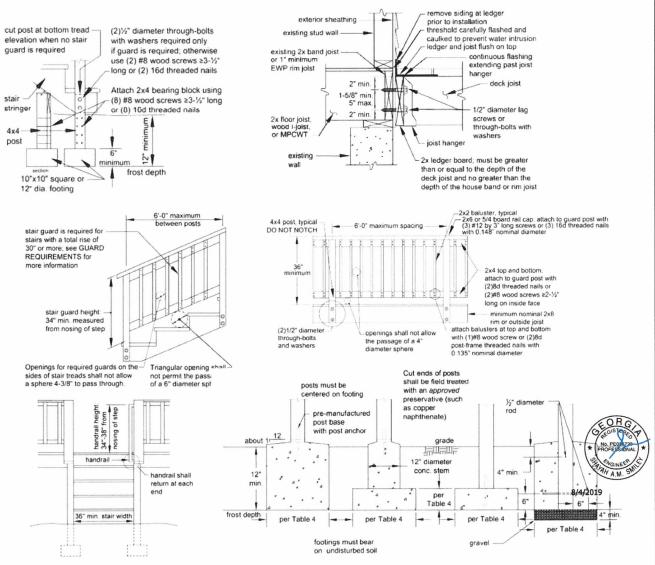

SURVEYORS NOTES

- 1. STORM SEWER, SANITARY SEWER AND OTHER BURIED UTILITIES MAY HAVE BEEN PAVED OR COVERED OVER. THE LOCATION OF UNDERGROUND UTILITIES AS SHOWN HEREON ARE BASED ON ABOVE GROUND STRUCTURES AND RECORD DRAWINGS PROVIDED TO THE SURVEYOR. LOCATIONS OF UNDERGROUND UTILITIES MAY VARY FROM LOCATIONS SHOWN HEREON ADDITIONAL BURIED UTILITIES MAY BE EN COUNTERED. NO EXCAVATION WERE MADE DURING THE PROGRESS OF THIS SURVEY TO LOCATE BURIED UTILITIES, BEFORE EXCAVATION ARE BEGUN, CALL THE UTILITIES PROTECTION CENTER FOR ADDITIONAL
- 2. SURVEYOR HAS MADE NO INVESTIGATION OR INDEPENDENT SEARCH FOR EASEMENT OF RECORD, ENCUMBRANCES, RESTRICTIVE COVENANTS, OWNERSHIP TITLE EVIDENCE, OR ANY OTHER FACTS THAT A CURRENT TITLE SEARCH MAY DISCLOSE.
- 3. THIS PLAT WAS PREPARED FOR THE EXCLUSIVE USE OF THE PERSON, PERSONS OR ENTITY NAMED HEREON. THIS PLAT DOES NOT EXTEND TO ANY UNNAMED PERSON, PERSONS, OR ENTITY WITHOUT THE EXPRESS RECTIFICATION OF THE SURVEYOR NAMING SUCH PERSON, PERSONS OR ENTITY.
- 4. BEARINGS SHOWN WERE COMPUTED FROM ANGLES TURNED FROM A SINGLE MAGNETIC OBSERVATION.

LEGEND

- P.O.B. POINT OF BEGINNING
- P.O.R. POINT OF REFERENCE
- O.H.P. OVERHEAD POWER LINE
- P.P. POWER POLE
- L.L.L. LAND LOT LINE
- I.P.F. 1/2" IRON PIN FOUND
- I.P.S. 1/2" IRON PIN SET
- OTPF OPEN TOP PIPE FOUND
- T.L.P TRAFFIC LIGHT POLE
- C.L. CENTER LINE
- LOT NUMBER W.M WATER METER
- E/B ELECTRIC METER
- T/B TELEPHONE BOX
- C/B CABLE BOX
- G.M GAS METER
- CTF CRIMP TOP FOUND
- CLF CHAIN LINK FENCE

NOTE:

THE FIELD DATA UPON WHICH THIS PLAT IS BASED HAS A CLOSURE PRECISION OF ONE FOOT IN 65,580 FEET AND AN ANGULAR ERROR OF 00 00'06"PER ANGLE POINT AND WAS ADJUSTED USING COMPASS RULE. THIS PLAT HAS BEEN CALCULATED FOR CLOSURE AND IS FOUND TO BE ACCURATE WITHIN

1: 182,383 FEET


IT IS HEREBY CERTIFIED THAT THIS PLAT IS TRUE AND CORRECT AND WAS PREPARED FROM AN ACTUAL SURVEY OF THE PROPERTY MADE BY ME OR UNDER MY SUPERVISION: THAT ALL MONUMENTS SHOWN HEREON ACTUALLY EXIST OR ARE MARKED AS "FUTURE" THEIR LOCATION ,SIZE, TYPE AND MATERIAL ARE CORRECTLY SHOWN:

FLOOD STATEMENT

NO PORTION OF THIS PROPERTY IS LOCATED IN A FEDERAL FLOOD AREA AS INDICATED BY "F.I.A. OFFICIAL FLOOD HAZARD MAP PANEL # 13121C0366F DATE 9/18/2013


INSTRUMENT USED:

NIKON DTM-520 TOTAL STATION REFERNCE USE PLAT 287 PAGE 31

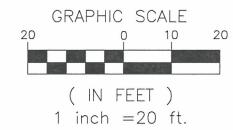

NOTE:

THE SURVEY WAS PREPARED IN CONFORMITY WITH THE TECHNICAL STANDARDS FOR PROPERTY SURVEYS IN GEORGIA AS SET FORTH IN CHAPTER 180-7 OF RULES OF THE GEORGIA BOARD OF REGISTRATION FOR PROFESSIONAL ENGINEERS AND LAND SURVEYORS AND AS SET FORTH IN THE GEORGIA PLAT ACT O.C.G.A. 15-6-67

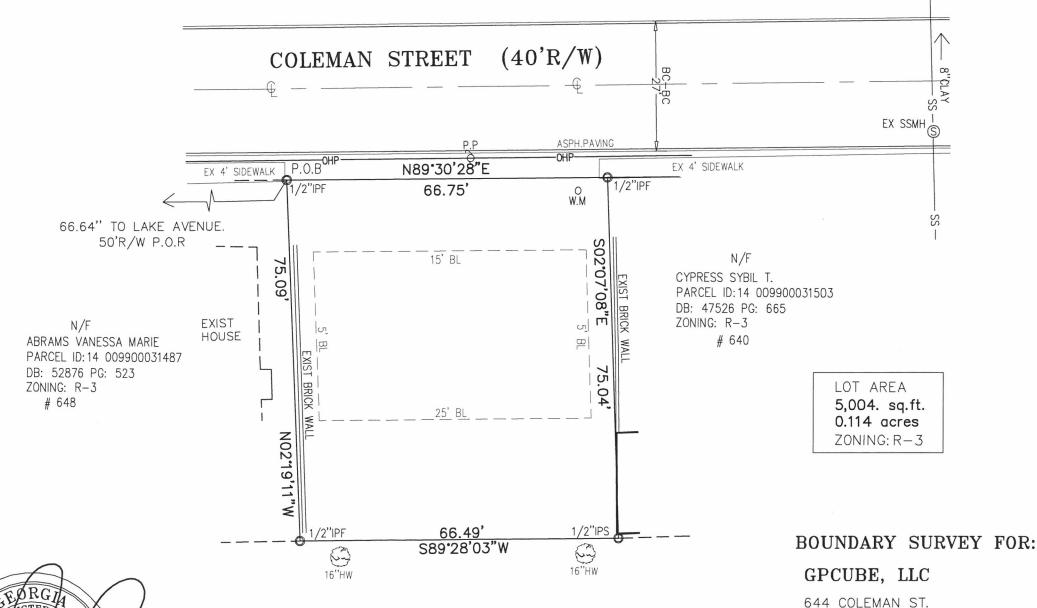

HURD PRINCE & ASSOCIATES, INC.

Consulting Engineers & Surveyors 110 MLK SR HERITAGE TRAIL STOCKBRIDGE, GEORGIA 30281-3424 Phone (678)-782-7737

ATLANTA GA. 30354

PARCEL ID: 14 009900031495

LAND LOT: 99 14TH DISTRICT

CITY HAPEVILLE

FULTON COUNTY, GEORGIA

DATE OF FIELD SURVEY: 4-23-19

SCALE 1"=20' DATE OF PLAT 4-28-19

JOB # 26628

				,
				A.

EROSION CONTROL NOTES:

- PRIOR TO ANY LAND DISTURBANCE, CONTRACTOR SHALL SCHEDULE A PRECONSTRUCTION MEETING WITH THE EROSION CONTROL DEPARTMENT
- THE ESCAPE OF SEDIMENT FROM THE SITE SHALL BE PREVENTED BY THE INSTALLATION OF EROSION AND SEDIMENT CONTROL MEASURES PRIOR TO CONSTRUCTION.
- EROSION AND SEDIMENT CONTROL MEASURES SHALL BE MAINTAINED AT ALL TIMES.
 ADDITIONAL MEASURES BEYOND THE APPROVED PLAN SHALL BE IMPLEMENTED AS NECESSARY.
- 4. DISTURBED AREAS LEFT IDLE 14 DAYS SHALL BE STABILIZED WITH TEMPORARY VEGETATION;
 DISTURBED AREAS IDLE 30 DAYS SHALL BE STABILIZED WITH PERMANENT VEGETATION.
- EROSION CONTROL MEASURES SHALL BE INSPECTED AT LEAST WEEKLY, AFTER EACH RAIN AND REPAIRED AS NECESSARY.
- ADDITIONAL EROSION AND SEDIMENT CONTROL MEASURES SHALL BE INTALLED, IF DETERMINED NECESSARY BY ON SITE INSPECTION.
- SILT FENCE SHALL BY "TYPE C" AS PER THE MANUAL FOR EROSION AND SEDIMENT CONTROL IN GEORGIA, AND BE WIRE REINFORCED.
- 8. DOUBLE ROW OF SDI-C REQUIRED, IF DISTURBED AREA IS WITHIN 200 FEET OF STATE WATERS.

 9. NO GRADED SLOPE SHALL EXCEED 24:1V

FLOOD STATEMENT

NO PORTION OF THIS PROPERTY IS LOCATED IN A FEDERAL FLOOD AREA AS INDICATED BY "F.I.A. OFFICIAL FLOOD HAZARD MAP PANEL # 13121C0366F DATE 9/18/2013

NO WATER OF STATE EXIST. WITHIN 200 FEET OF PROJECT SITE INSTRUMENT USED:
NIKON DTM-520 TOTAL STATION
REFERENCE USE: PLAT: 287 PAGE: 31

REQUIREMENTS FOR REPLACING AN EXISTING WALKWAY AND STAIRS IN THE CRITICAL ROOT ZONE (CRZ) OF EXISTING TREES;

- 1. REMOVE EXISTING PAVING USING HAND MACHINERY i.e. JACK HAMMER;
- 2. NO CUT OR FILL OF EARTH ALLOWED WITHIN THE CRZ;
- 3. LEVEL USING OPEN GRADE AGGREGATE SUCH AS 57 STONE
- 4. LAY 6 MIL PLASTIC SHEET WITHIN THE CRZ BEFORE POURING CONCRETE;
- 5. DO NOT REMOVE CONCRETE UNTILL IT TO BE REPLACED
- 6. DO NOT DRIVE OR USE MACHINERY ON THE EXPOSED ROOTS OF THE CRZ.

"THE EXCAPE OF SEDIMENT FROM THE SITE SHALL BE PREVENTED BY THE INSTALLATION OF EROSION AND SEDIMENT CONTROL MEASURES AND PRACTICES PRIOR TO, OR CONCURRENT WITH, LAND-DISTURBING ACTIVITIES".

"EROSION CONTROL MEASURES WILL BE MAINTAINED AT ALL TIMES. IF FULL IMPLEMENTATION OF THE APPROVED PLAN DOES NOT PROVIDE FOR EFFECTIVE EROSION CONTROL, ADDITIONAL EROSION AND SEDIMENT CONTROL MEASURES SHALL BE IMPLEMENTED TO CONTROL OR TREAT THE SEDIMENT SOURCE."

LEGEND


Ds4 DISTURBED AREA STABILIZATION (WITH SODDING)

EXISTING TOPOGRAPHIC CONTOURS P.O.R. POINT OF REFERENCE PROPOSED TOPOGRAPHIC CONTOURS I.P.S. 1/2" IRON PIN SET EXISTING SPOT ELEVATIONS O.H.P. OVERHEAD POWER LINE PROPOSED SPOT ELEVATIONS P.P. POWER POLE Sd1-C SILT FENCE BARRIER. L.L.L. LAND LOT LINE I.P.F. 1/2" IRON PIN FOUND (Co) CONST. EXIT/ ENTRANCE. CENTER LINE Ds1 DISTURBED AREA STABILIZATION (WITH MULCH) (x)LOT NUMBER WM WATER METER G.M GAS METER De3 DISTURBED AREA STABILIZATION (W/PERMANENT VEGETATION) ← GUY WIRE

NOTE

- 1- ALL LAND DISTURBANCE TO BE STABILIZED WITH VEGETATION UPON COMPLETION OF DEMOLITION.
- 2- ALL DEMOLITION DEBRIS TO BE HAULED OFF SITE.
 3- DUMPSTER SHALL NOT BE LOCATED INSIDE OF TREE PROTECTION FENCE.
- 4- NO STANDING WATER.

DIRT STATEMENT:
CUT = 30 CU.YDS.
FILL =30 CU.YDS.
DIRT TO BE BALANCE ON SITE
DEMOLITION DEBRIS= 60 CU.YDS.

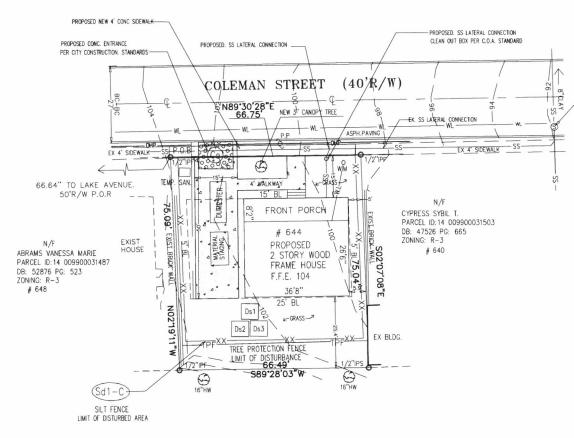

Before staring any land-disturbing activities, the contractor is required to schedule a pre-construction meeting with Erosion & Sediment Control.

Call (404) 546-1305

Failure to schedule may result in a Stop

Work Order or Permit Revocation


SSUED: 06/03/2008

GONGA SOL MO NUTER CONSERVATION COMMERCION


WALTER PRINCE

LEVEL II CERTIFIED DESIGN PROFESSIONAL

SAN SEWER CONNECTION TO BE CONNECTED TO EXIST. SERVICE. CONTRACTOR SHALL VERIFY LOCATION PRIOR BEGINING OF CONSTRUCTION

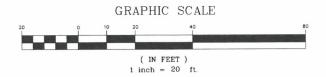

SEPARATE PERMIT IS REQUIRED FOR SIDEWALK AND/OR DRIVEWAY CONSTRUCTION IN THE PUBLIC R/W . CONTACT THE TRANSPORTATION DEPARTMENT OF PUBLIC WORK AT 404-330-6501

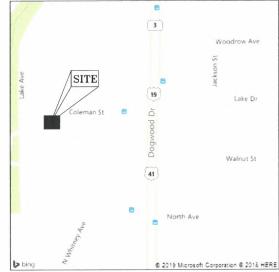

VICINITY MAP

GROSS LOT AREA

5,004. sq.ft.
0.114 acres

TOTAL DISTURDED AREA
4,002 SQ FT. OR 0.09 AC.

LOT COVERAGE AREA OF IMPERVIOUS SURFACE:

NEW HOUSE ----- 1,289 SQ.FT.
NEW CONC DRIVEWAY / WALK ---- 892 SQ.FT.

TOTAL INPERVIOUS AREA ------ 2,181 SQ.FT.
PROPOSED LOT COVERAGE ----- 43%
PROPOSED FLOOR AREA RATIO
MAIN FLOOR HEATED ------972 SQ.FT.
SECOUND FLOOR HEATED AREA ----972 SQ.FT.

HEATED FLOOR AREA --- 1,944 SQ.FT./ 5,004 SQ/FT= .38

SHEET INDEX

NO. 1 SITE PLAN & GRADING NO. 2 CONSTRUCTION STANDARS

CONTRACTOR/DEVELOPER GUSTAVO PERDIGON TEL: 954-278-1687

REVISIONS

D FROM AN ACTUAL
TO STATE OF UNDER MY
TS SHOWN HERCON
AS "FUTURE"
MATERIAL ARE

IT IS HEREBY CERNIED THAT THIS PLATS INDIA
AND CORRECT AND WAS PREPARED FROM AN I
SURVEY OF THE PROPERTY MADE BY WE GROWN HER
ACUMALY EXIST OR ARE MARKED AS "FULLURE"
THER LOCATION STRE TYPE AND MATERIAL ARE

SEA:

& ASSOCIATES, INC.
R HERTAGE TRAIL

HURD PRINCE & AS
**Consulting Engineers
110 MLK SR HERITA

PROJECT ADDRESS
644 COLEMAN STREET
ATLANTA 6A. 30354
PARCEL ID: 14009900031495
LAND LOT: LAND LOT 99
DISTRICT: 14 TH DISTRICT
COUNTY: FULTON

ZONING: R-3 FRONT YARD SETBACK = 15 FEET SIDE YARD SETBACK = 5 FEET REAR YARD SETBACK = 25 FEET

SHEET TITLE: SITE PLAN AND SOIL EROSION CONTROL PLAN FOR:

GP CUBE IVESTMENTS

DATE: JUNE 7, 2019

JOB: 26628

DRAWN: W.A

CHECKED: F.P.

SHEET NUMBER:

SHEET 1 OF 2

Know what's below.



DEPARTMENT OF PLANNING AND ZONING

PLANNER'S REPORT

DATE: August 8, 2019
TO: Adrienne Senter
FROM: Lynn M. Patterson

RE: Site Plan Review – 644 Coleman Street

BACKGROUND

The City of Hapeville has received a revised site plan application from Janice M. White to construct a new two-story four bed, three bath single-family dwelling at 644 Coleman Street. The property is currently vacant. The dwelling will have 1,944 SF of heated floor area and will provide off-street parking via a 15' wide driveway along the west side of the house.

The property is zoned R-SF - Residential Single-Family and is subject to the Neighborhood Conservation Area of the Architectural Design Standards.

REVIEW

The following code sections are applicable to this application:

ARTICLE 11.3. - R-SF ZONE (RESIDENTIAL SINGLE-FAMILY)

Sec. 93-11.3-1. - Intent.

The R-SF zone is established in order to protect residential areas currently developed with one-family detached dwellings, and adjoining areas undeveloped, likely to be developed for residential purposes by allowing single-family homes and prohibiting other uses. The regulations of the R-SF zone are specifically intended to:

- (1) Ensure the best use of the land;
- (2) Ensure and protect the orderly and proper future development of the land according to its best indicated potential use for single-family dwellings;
- (3) Protect and promote a suitable environment for family life;
- (4) Discourage any use which would generate other than usual residential traffic on minor streets; and
- (5) Discourage any use which, because of its character or size, would create excessive requirements or costs for public service.

Sec. 93-11.3-2. - Permitted uses.

The following uses are permitted in any R-SF zone:

- (1) One-family dwellings detached;
- (2) Group homes, subject to the restrictions in section 93-2-19;
- (3) Playgrounds, parks and buildings operated on a noncommercial basis, solely for recreational purposes; and
- (4) Customary accessory uses and buildings used for utility storage not to exceed 600 square feet.

Sec. 93-22.1-1. - Chart of dimensional requirements

Dimensional Requirements for **R-SF Zoning** are as follows:

								um Front Setback	Mini	mum	Maximum			
Development Type	Lot Frontage (FT)	Min. Lot Area (SF)	Lot Area/ DU (SF)	Bed/ Bath Required	Floor Area/ DU (SF)	Max. Lot Coverage (%)	Minor Col.	Maj. Arterial	Side	Rear	Stories	Feet	Min. Parking Spaces	Max. Unit/ Bldg. Lot
Single-family Detached	40	4,000	4,000	3br/2bth	1,000	70	15	15	5	20	2½	35	2 DU	1

REQUIREMENTS

Sec. 93-2-16. - Site plan review.

- (a) Intent and purpose. The site plan review procedures are intended to ensure adequate review and consideration of potential impacts of proposed development upon surrounding uses and activities, and to encourage a high standard of site planning and design resulting in quality development in the city.
- (b) Application. An application for site plan review may be filed by the owner, or agent for the owner, of any property to be developed according to the plan. All applications for site plan review shall be filed with the building official for transmission to the planning commission. Site plan review requirements are applicable for all proposed development in all zones within the city and all property submitted for annexation.
- (c) Submission requirements. Applications for site plan review shall contain the following information and any additional information the planning commission may prescribe by officially adopted administrative regulations; ten copies of the application shall be submitted:
 - (1) Site and landscape plan. Maps and site plans shall be submitted (minimum scale of 1" = 50' or larger, e.g., 1" = 40', 1" = 30', etc.) indicating project name, applicant's name, adjoining streets, scale, north arrow and date drawn, showing:
 - a. The locations, size and height of all existing and proposed structures on the site.
- The subject tract is undeveloped.
- The plans indicate the dwelling will be two stories, or 32' 0 1/2" high.
- Setback dimensions provided:
 - Front setback is 15'.
 - West side setback not provided but is within 5' building line.
 - o East side setback is 5'.
 - Rear setback is 25.4'.

- b. The location and general design cross section characteristics of all driveways, curb cuts and sidewalks including connections to building entrances.
- The plans include a proposed 15' wide driveway, 4' wide sidewalk, and 4' walkway from the entrance to the street.
- The Applicant should provide design cross sections for all new driveways and walkways.
 - c. The locations, area and number of proposed parking spaces.
- The proposed driveway along the west side of the house is sufficient to meet the two off-street parking space requirement.
 - d. Existing and proposed grades at an interval of five feet or less.
- Grades are shown at two-foot intervals.
 - e. The location and general type of all existing trees over six-inch caliper and, in addition, an identification of those to be retained.
- There are no trees on the property.
 - f. The location and approximate size of all proposed plant material to be used in landscaping, by type such as hardwood deciduous trees, evergreen trees, flowering trees and shrub masses, and types of ground cover (grass, ivies, etc.). Planting in parking areas should be included, as required in section 93-23-18.
- Lawn is to be planted with grass and one new canopy tree in the supplemental area. <u>The Applicant should specify the type of tree to be planted</u>.
 - g. The proposed general use and development of the site, including all recreational and open space areas, plazas and major landscape areas by function, and the general location and description of all proposed outdoor furniture (seating, lighting, telephones, etc.).
- Residential development.
 - h. The location of all retaining walls, fences (including privacy fences around patios, etc.) and earth berms.
- No retaining walls, fences, or earth berms are shown as proposed.
 - i. The identification and location of all refuse collection facilities, including screening to be provided.
- Not applicable to single-family development.
 - j. Provisions for both on-site and off-site stormwater drainage and detention related to the proposed development.
- Not applicable.
 - k. Location and size of all signs.
- Not applicable.

- (2) Site and building sections. Schematic or illustrative sections shall be drawn to scale of 1" = 8' or larger, necessary to understand the relationship of internal building elevations to adjacent site elevations.
- Building elevations have been provided. <u>The building elevations will be reviewed by the Design Review Committee for compliance with the Architectural Design Standards.</u>
 - (3) Typical elevations. Typical elevations of proposed building shall be provided at a reasonable scale (1/8 " = 1'0") and shall include the identification of proposed exterior building materials.
- Building elevations have been provided. <u>The building elevations will be reviewed by the Design</u>
 Review Committee for compliance with the Architectural Design Standards.
 - (4) Project data.
 - a. Site area (square feet and acres).
- The minimum lot size is 4,000 SF. The proposed site area is 5,004 SF, which is compliant.
 - b. Allocation of site area by building coverage, parking, loading and driveways, and open space areas, including total open space, recreation areas, landscaped areas and others.
- The maximum lot coverage allowed is 70%, or 3,503 SF. The plans indicate that the lot coverage will be 1,289 SF for the building area and 892 SF for the new driveway and walkway, for a total coverage of 2,181 SF or 44%, which is compliant.
 - c. Total dwelling units and floor area distributed generally by dwelling unit type (one-bedroom, two-bedroom, etc.) where applicable.
- A minimum of 3 bedrooms and 2 bathrooms are required. The proposed dwelling will have 4 bedrooms and 3 bathrooms, which is compliant.
 - d. Floor area in nonresidential use by category.
- Not applicable.
 - e. Total floor area ratio and/or residential density distribution.
- The minimum required area is 1,000 SF. The proposed dwelling will have 1,944 SF of heated floor area, which is compliant.
 - f. Number of parking spaces and area of paved surface for parking and circulation.
- A 15' driveway will provide 34' 8" of parking space along the west side of the house.
 - (5) Project report. A brief project report shall be provided to include an explanation of the character of the proposed development, verification of the applicant's ownership and/or contractual interest in the subject site, and the anticipated development schedule. At the discretion of the planning commission, analyses by qualified technical personnel or consultants may be required as to the market and financial feasibility, traffic impact, environmental impact, stormwater and erosion control, etc. of the proposed development.
- The overall project includes the construction of a two-story single-family house.

- Authorization of the property owner has been provided.
- The Applicant should provide a more detailed development schedule.

RECOMMENDATION

Prior to approval, the Applicant must provide, and/or the site plan must be revised to reflect the following:

- The Applicant should provide design cross sections for all new driveways and walkways.
- The Applicant should specify the type of tree to be planted in the supplemental area.
- The Applicant should provide a more detailed development schedule.

In addition, it is understood the building elevations will be reviewed by the Design Review Committee for compliance with the Architectural Design Standards.

With resolution of these items and any others the Planning Commission may deem necessary, approval of the site plan is recommended.



Approximate Location Map – 644 Coleman St.

19-PC-07-14

CITY OF HAPEVILLE ECONOMIC DEVELOPMENT DEPARTMENT PLANNING COMMISSION APPLICATION

Name of Applicant JANICE M WHITE
Mailing Address: 1854 VIRGINIA AUE STEZ, COLLEGE PK, GA 3033
Telephone 404) 964-5922 Mobile # Email all prepper mit by ahos.com
Property Owner (s) Gustavo Perdigon/GPCUBE, LCC
Mailing Address 2505 Gatewater Bt, Cumming, GA 30040
Telephone 954-278-1687 Mobile #
Address/Location of Property: 3384 North Fulton Ave. Att. 30354
Parcel I.D. # (INFORMATION MUST BE PROVIDED): 14-0095000 90 (15
Present Zoning Classification: R3 R-SF Size of Tract: 0.278 acre(s)
Present Land Use: VACANT Lot
Please check the following as it applies to this application
Site Plan ReviewConditional Use PermitTemporary Use Permit Other (Please State)
I hereby make application to the City of Hapeville, Georgia for the above referenced property. I do hereby swear or affirm that the information provided here and above is true, complete and accurate, and I understand that any inaccuracies may be considered just cause for invalidation of this application and any action taken on this application. I understand that the City of Hapeville, Georgia, reserves the right to enforce any and all ordinances. I further understand that it is my/our responsibility to conform with all of City of Hapeville's Ordinances in full. I hereby acknowledge that all requirements of the City of Hapeville shall be adhered too. I can read and write the English language and/or this document has been read and explained to me and I have full and voluntarily completed this application. I understand that it is a felority to make false statements or writings to the City of Hapeville, Georgia pursuant to O.C.G.A. 1619-20 and may be prosecuted for a violation thereof. Sworn to and subscribed before me
This
Eddin W. Seller
Notary Public

EDDIE W SELLERS
Notary Public, Fulton County, Georgia
My Commission Expires June 29, 2020

•

CITY OF HAPEVILLE ECONOMIC DEVELOPMENT DEPARTMENT PLANNING COMMISSION APPLICATION

WRITTEN SUMMARY

In detail, provide a summary of the proposed project in the space provided below. (Please type or print legibly.)

NEW CONSTRUCTION OF A SINGLE- FAMILY	NEW
FOME 3-BEDROOMS; 2 BATHS;	
Kitchen; Diving Room; LIVING ROOM	
Construction timeline Fall 2019	Const

CITY OF HAPEVILLE ECONOMIC DEVELOPMENT DEPARTMENT PLANNING COMMISSION APPLICATION

AUTHORIZATION OF PROPERTY OWNER

CERTIFY THAT I AM THE OWNER OF THE PROPERTY LOCATED AT:
Gustavo Pendicon Granz UC
City of Hapeville, County of Fulton, State of Georgia
WHICH IS THE SUBJECT MATTER OF THIS APPLICATION. I AUTHORIZE THE APPLICANT NAMED BELOW TO ACT AS THE APPLICANT IN THE PURSUIT OF THIS APPLICATION FOR PLANNING COMMISSION REVIEW.
Name of Applicant JANIE White
Address of Applicant 1854 VIRGINIA AVE, Stz 2-College Dark 3033
Telephone of Applicant (404) 964-5922
Signature of Owner
Signature of Owner
Print Name of Owner
Personally Appeared Before Me this <u>lith</u> day of <u>Jure</u> , 20 M. Soldin Sellin Notary Public
EDDIE W SELLERS Notary Public, Fulton County, Georgia My Commission Expires June 29, 2020

Site Plan Checklist – <u>Please include with your application</u>.

A site plan is used to determine the practical ability to develop a particular property within the City of Hapeville. Information relating to environmental condition, zoning, development impact, consistency with the Hapeville Comprehensive Plan and relevant town master plans will be considered in the decision process. To be considered, a site plan <u>must</u> contain the following information:

(Please <u>initial</u> each item on the list above certifying the all required information has been included on the site plan)

A brief project report shall be provided to include an explanation of the character of the proposed development, verification of the applicant's ownership and/or contractual interest in the subject site, and the anticipated development schedule. Please complete and submit all forms contained within the application for site plan review.

Site plans shall be submitted indicating project name, applicant's name, adjoining streets, scale, north arrow and date drawn.

The locations, size (sf) and height (ft) of all existing and proposed structures on the site. Height should be assessed from the base of the foundation at grade to the peak of the tallest roofline.

Site plans shall include the footprint/outline of existing structures on adjoining properties. For detached single-family residential infill development, the front yard setback shall be assessed based on the average setback of existing structures on adjoining lots. Where practical, new construction shall not deviate more than ten (10) feet from the average front yard setback of the primary residential structure on an adjoining lot. Exemption from this requirement due to unnecessary hardship or great practical difficulty can be approved at the discretion of the Planning Commission. To be considered for an exemption, the applicant must submit a "Request for Relief" in writing with their site plan application, including the conditions that necessitate relief (i.e. floodplain, wetland encroachment, excessive slope, unusual lot configuration, legally nonconforming lot size, unconventional sitting of adjoining structures, etc).

The location and general design cross-section characteristics of all driveways, curb cuts and sidewalks including connections to building entrances. A walkway from the primary entrance directly to the public sidewalk is required for all single-family residential development.

The locations, area and number of proposed parking spaces. Please refer to Article 22.1 Chart of Dimensional Requirements to determine the correct number of parking spaces for your particular type of development.

Existing and proposed grades at an interval of five (5) feet or less.

The location and general type of all existing trees over six (6) inch caliper and, in addition, an identification of those to be retained. Requirements for the tree protection plan are available in Code Section 93-2-14(f). Please refer to Sec. 93-2-14(y) to determine the required tree density for your lot(s).

A Landscape Plan: The location and approximate size of all proposed plant material to be used in landscaping, by type such as hardwood deciduous trees, evergreen trees, flowering trees and shrub masses, and types of ground cover (grass, ivies, etc.). Planting in parking areas should be included, as required in Section 93-23-18.

The proposed general use and development of the site, including all recreational and open space areas, plazas and major landscape areas by function, and the general location and description of all proposed, outdoor furniture (seating, lighting, telephones, etc.). Detached single-family residential development may be exempt from this requirement.

The location of all retaining walls, fences (including privacy fences around patios, etc.) and earth berms. Detached single-family residential development may be exempt from this requirement.

The identification and location of all refuse collection facilities, including screening to be provided. Detached single-family residential development may be exempt from this requirement.

Provisions for both on-site and offsite storm-water drainage and detention related to the proposed development.

Location and size of all signs. Detached single-family residential development may be exempt from this requirement.

Typical elevations of proposed building provided at a reasonable scale (1/8" = 1'0") and include the identification of proposed exterior building materials. Exterior elevations should show all sides of a proposed building.

Site area (square feet and acres).

Allocation of site area by building coverage, parking, loading and driveways, and open space areas, including total open space, recreation areas, landscaped areas and others. Total dwelling units and floor area distributed generally by dwelling unit type (one-bedroom, two-bedroom, etc.) where applicable.

Floor area in nonresidential use by category. Detached single-family residential development may be exempt from this requirement.

Total floor area ratio and/or residential density distribution.

Number of parking spaces and area of paved surface for parking and circulation

At the discretion of the planning commission, analyses by qualified technical personnel or consultants may be required as to the market and financial feasibility, traffic impact, environmental impact, storm water and erosion control, etc. of the proposed development.

Please <u>initial</u> each item on the list above certifying the all required information has been included on the site plan, sign and submit this form with your site plan application. Failure to include this form and information required herein may result in additional delays for the consideration of your application.

ance Mill

Applicant Signature;

Date 1/0/2019

Residential New Construction 3384 Fulton Ave.


Atlanta, GA 30354


3 Bedroom

1528 sqft (Heated)

2 Bathroom

Sheet Number	Sheet Name	
A100	Cover Sheet	
A101	Proposed Plan	
A102	Elevation View	
A103	Foundation Plan	
A104	Floor Framing	
A106	Roof Framing Plan	
A105	Ceiling Plan	
A107	Deck Plan	

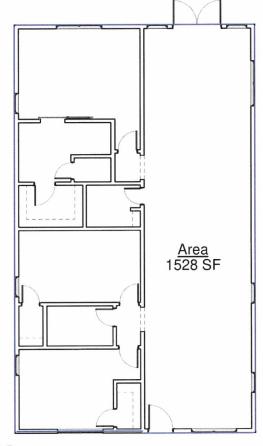

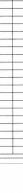

GP Cube Investments

3384 North Fulton Ave. Atlanta GA 30354

No.	Description	Da
		_
_	***************************************	
-		-
-		_
		_
		_
	1.000	
-		_
-		-
-		
-		
-		
_		
	200	
		-
-		
-		
-		
-		_
		_
	10.00	
-		

Cover Sheet

A100



Code Summary International Residential Code 2012 Edition CODE OF ORDINANCES CITY OF HAPEVILLE, GEORGIA National Electical Code 2017 Edition International Pluming Code 2012 Edition

	Door Schedule	
Mark Family and Type		
162	Door-Opening: 36" x 80"	
162 Door Interior Cinale 1 Devel West 1 0011 0411		


162	Door-Opening: 36" x 80"
163	Door-Interior-Single-1_Panel-Wood: 28" x 84"
164	Door-Exterior-Single-Entry-Half Flat Glass-Wood_Clad: 36" x 80"
165	Door-Interior-Single-1_Panel-Wood: 28" x 84"
166	Door-Interior-Single-1_Panel-Wood: 30" x 84"
167	Door-Interior-Single-1_Panel-Wood: 26" x 80"
168	Door-Interior-Single-1_Panel-Wood: 26" x 80"
169	Interior_barn_door_18732: Barn Door 30" x 84"
170	Door-Interior-Single-1_Panel-Wood: 24" x 80"
171	Door-Interior-Single-1_Panel-Wood: 28" x 84"
172	Door-Opening: 36" x 84"
173	Door-Exterior-Double-Full Glass-Wood_Clad: 72" x 84"
174	Door-Interior-Single-1_Panel-Wood: 24" x 84"
175	Door-Interior-Single-1_Panel-Wood: 26" x 80"
176	Single-Flush: 30" x36"

	Window Schedule	
Mark	Family and Type	

22	Window-Double-Hung-Double: 68" x 56"
23	Window-Double-Hung-Double: 68" x 56"
24	Window-Double-Hung-Double: 68" x 48"
25	Window-Double-Hung-Double: 68" x 56"
26	Window-Double-Hung: 30" x 46"
27	Window-Double-Hung: 30" x 46"
28	Window-Double-Hung: 30" x 46"
29	Window-Double-Hung: 30" x 46"
30	Window-Double-Hung: 30" x 46"
31	Window-Double-Hung: 30" x 80"
32	Window-Double-Hung: 30" x 80"
33	Fixed: 36" x 24"
34	Fixed: 36" x 24"
35	Fixed: 36" x 24"
36	Fixed: 36" x 24"

Code Summary

International Residential Code 2012 Edition
CODE OF ORDINANCES CITY OF HAPEVILLE, GEORGIA
National Electical Code 2017 Edition
International Pluming Code 2012 Edition

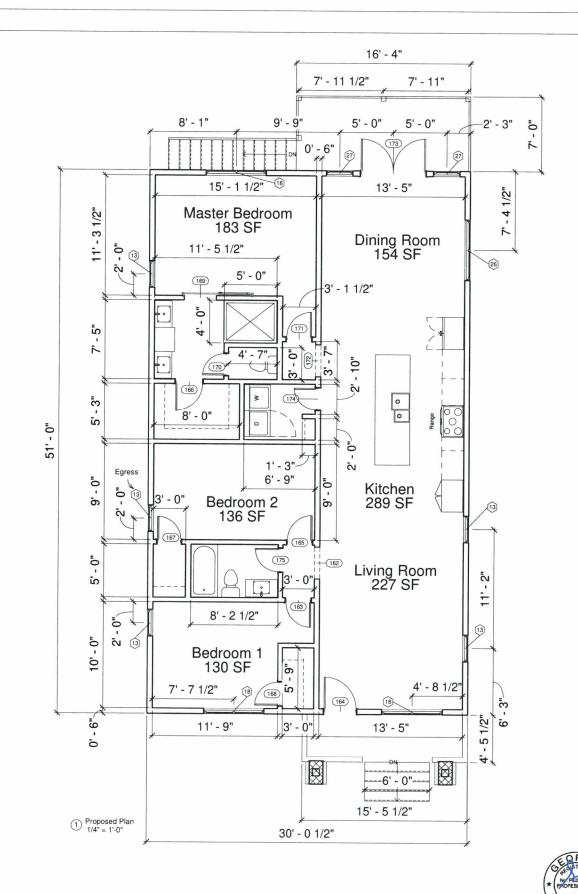



GP Cube Investments

3384 North Fulton Ave. Atlanta GA 30354



Project number

Date

Drawn by


Author Checker

A101


1/4" = 1'-0"


Project Number



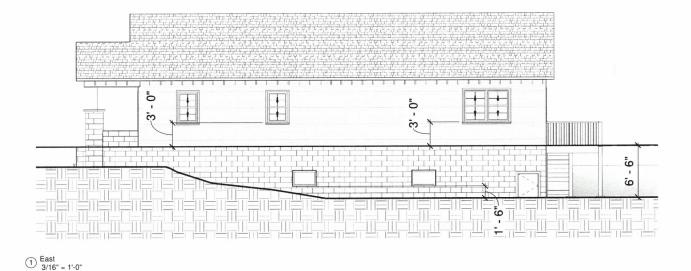



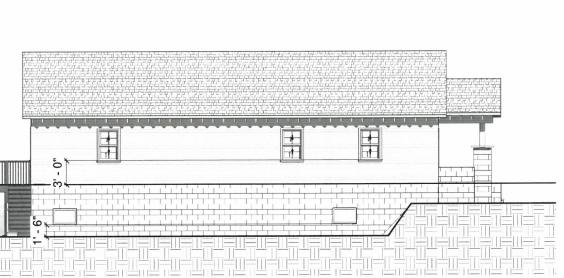

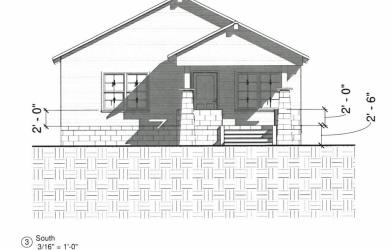

Code Summary International Residential Code 2012 Edition
CODE OF ORDINANCES CITY OF HAPEVILLE, GEORGIA National Electical Code 2017 Edition International Pluming Code 2012 Edition





GP Cube Investments

3384 North Fulton Ave. Atlanta GA 30354


No.	Description	D
_		
		_
_		
		_
		_
		-
		_
		_


Elevation View

Project Number Author Checker

A102

3/16" = 1'-0"

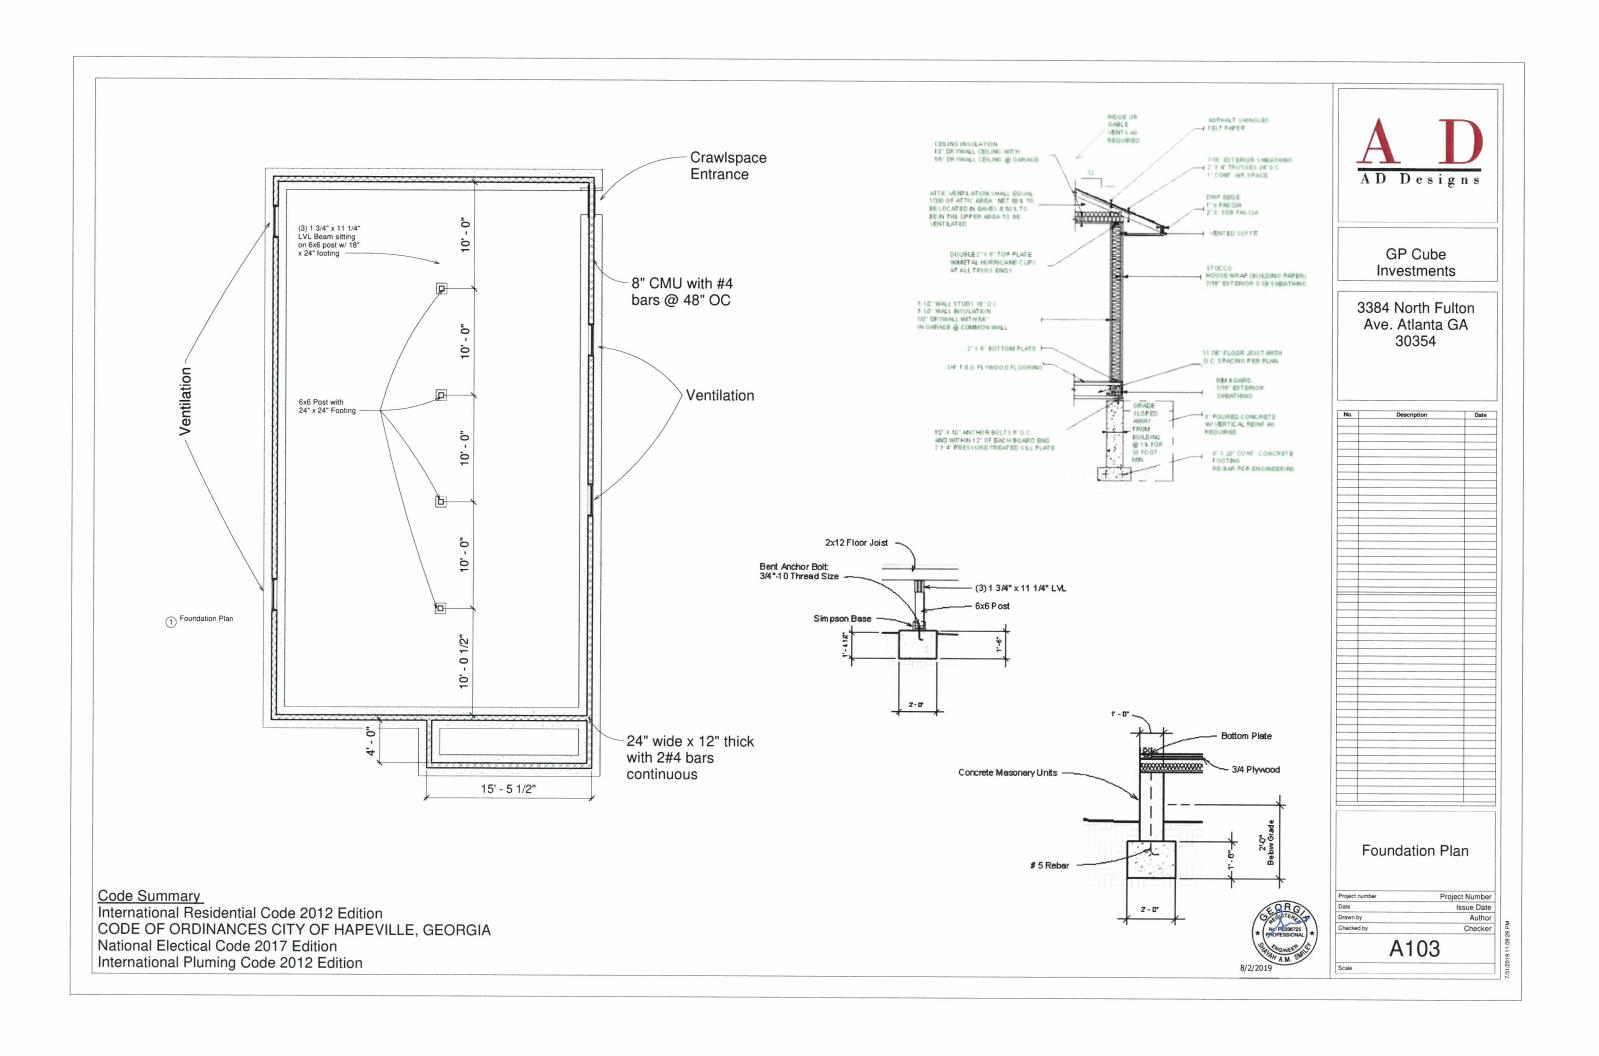

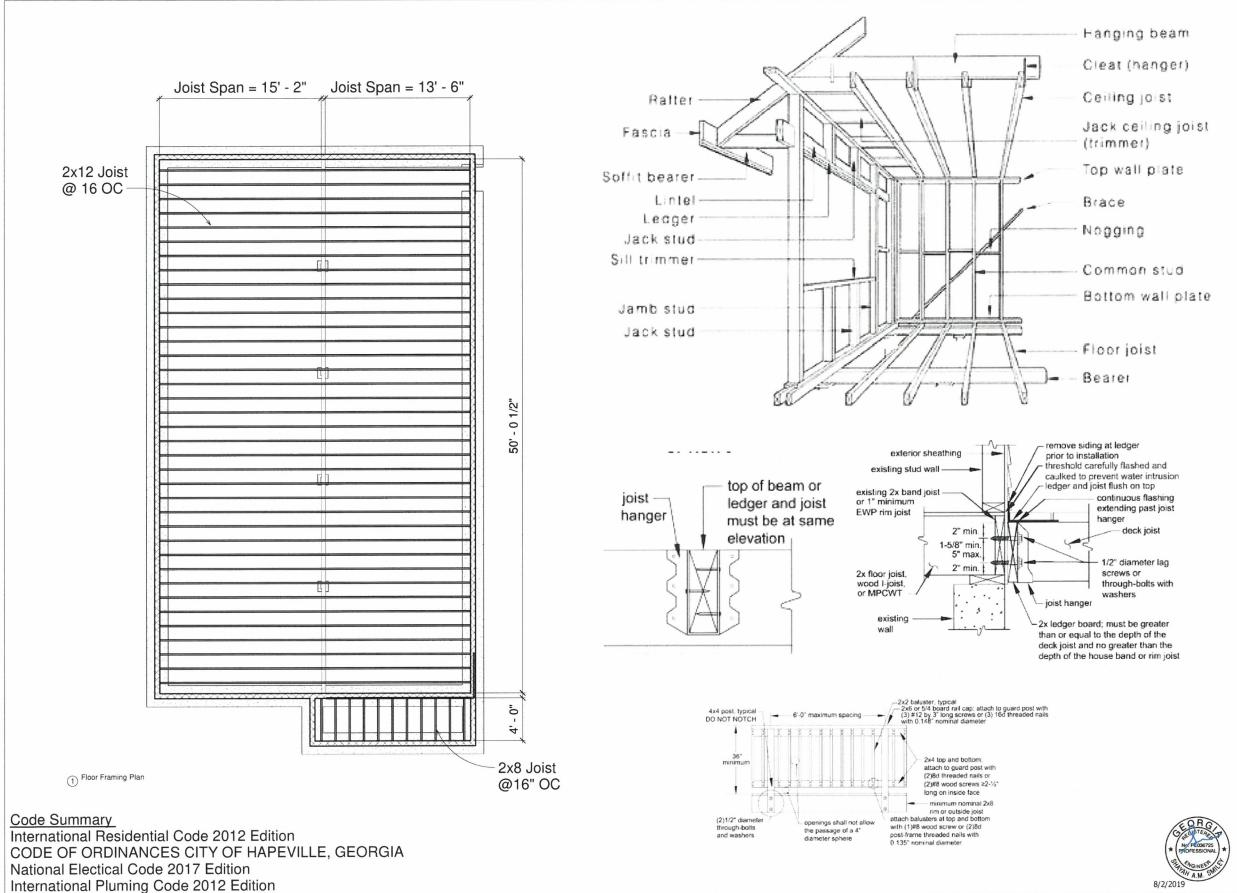



GP Cube Investments

3384 North Fulton Ave. Atlanta GA 30354



Floor Framing

 Project number
 Project Number


 Date
 Issue Date


 Drawn by
 Author

 Checked by
 Checker

A104

M3/2019 11:09:40 PM

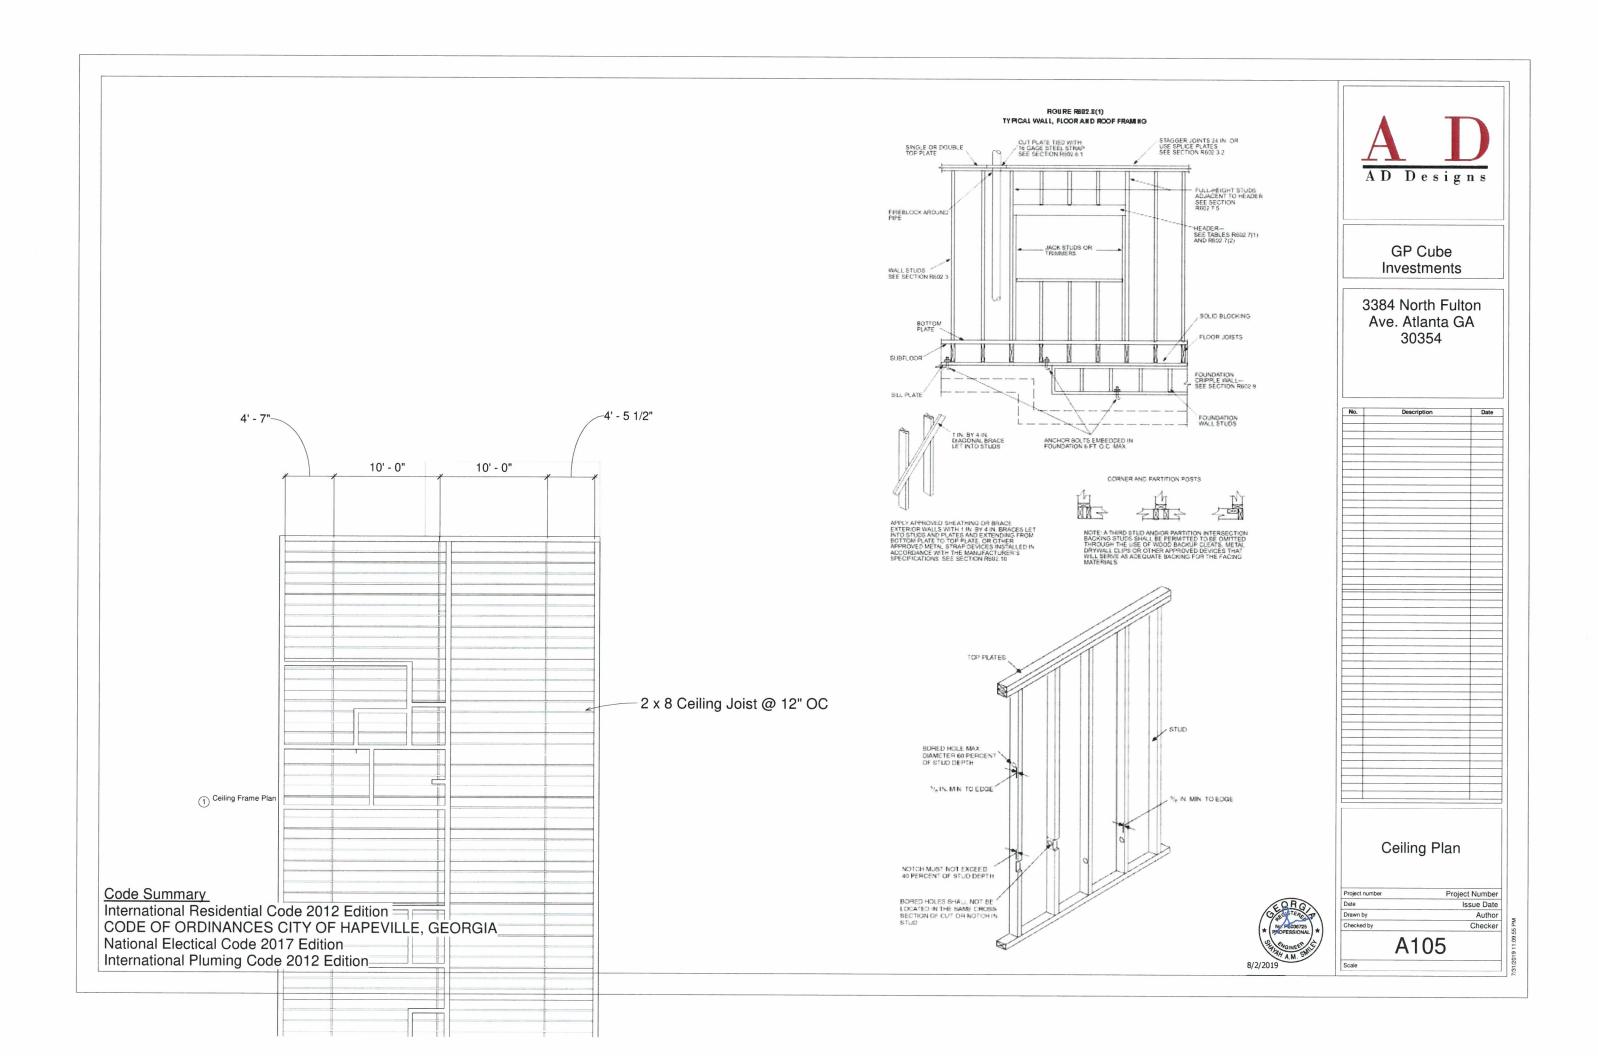

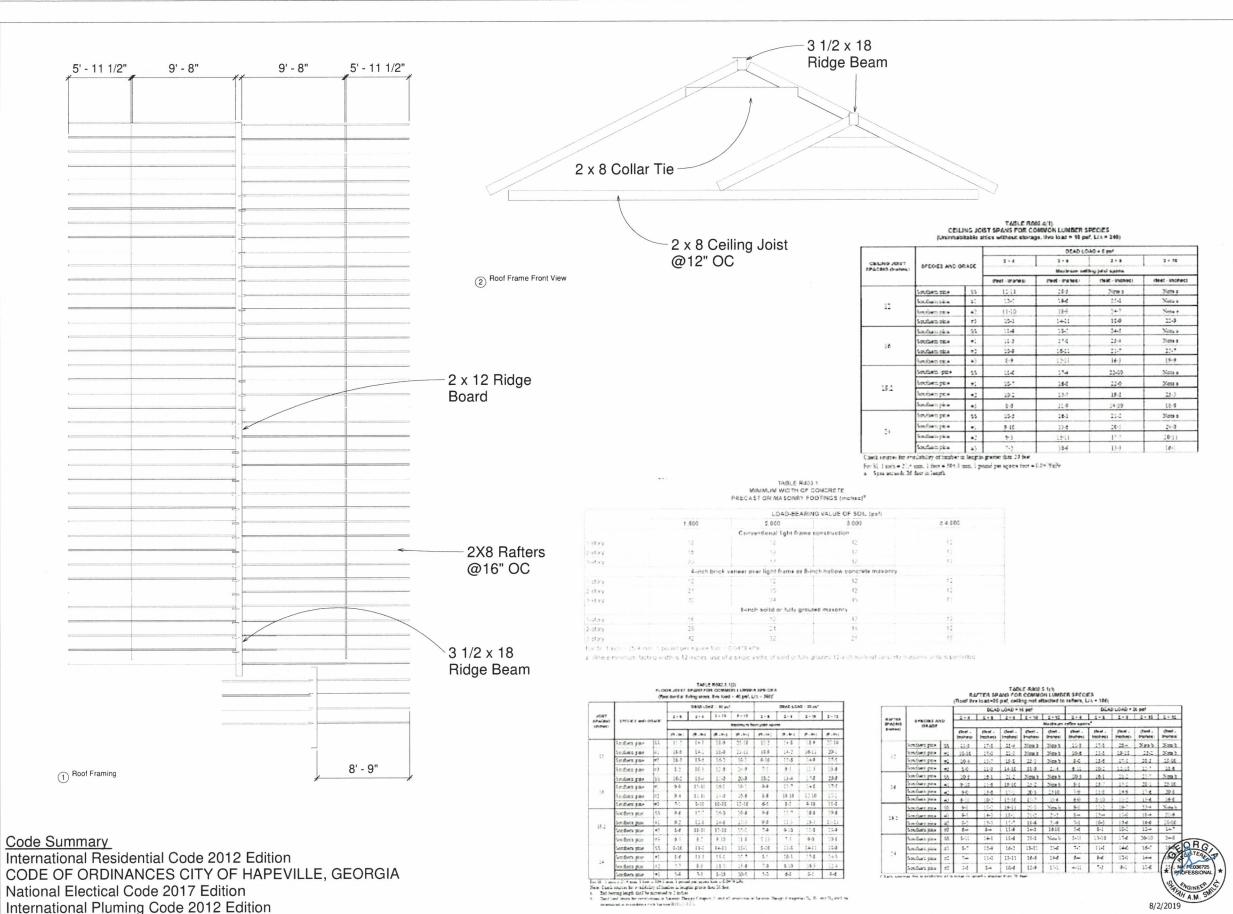



GP Cube Investments

3384 North Fulton Ave. Atlanta GA 30354

No.	Description	Date
-		
		_
		_
_		
_		-
_		
_		
		_
_		
-		
_		
-		
-		
_		


Roof Framing Plan

Project number	Project Number
Date	Issue Date
Drawn by	Author
Checked by	Checker

A106

/31/2019 11:10:14 PM




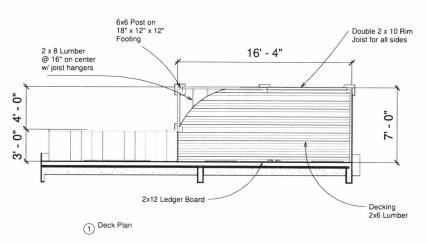


			Po	st Heigh	ts ¹		Fo	oting Size	s ²
Beam Span, L _B	Joist Span L,	Southern Pine	Douglas Fir-Larch ³	Hem-Fir³, Western Cedars	Redwood	Ponderosa Pine, Red Pine, SPF ³	Round Footing Diameter	Square Footing	Footing Thickness ⁴
	≤10'	14'	14'	14'	14'	14'	18"	16"x16"	7"
6'	≤14'	14'	14'	14'	14'	14'	21"	18"x18"	8"
	≤18'	14'	14'	12'	14'	11'	24"	21"x21"	10"
	≤10'	14'	14'	14'	14'	14'	20"	18"x18"	8"
8'	≤14'	14'	14'	14'	14'	11'	24"	21"x21"	10"
	≤18'	14'	13'	11'	12'	8'	27"	24"x24"	11"
	≤10'	14'	14'	14'	14'	12'	23"	20"x20"	9"
10'	≤14'	14'	13'	11'	13'	8'	27"	24"x24"	11"
	≤18'	12'	11'	8'	11'	2'	31"	27"x27"	13"
	≤10'	14'	14'	12'	14'	10'	25"	22"x22"	10"
12'	≤14'	13'	12'	9,	11'	5'	30"	26"x26"	13"
	≤18'	11'	9,	6'	9'	2'	34"	30"x30"	15"
	≤10'	14'	13'	11'	13'	8'	27"	24"x24"	11"
14"	≤14'	11'	10'	7'	10'	2'	32"	29"x29"	14"
	≤18'	9'	8,	2'	8'	NP	37"	33"x33"	16"
	≤10'	13'	12'	10'	12'	6'	29"	26"x26"	12"
12' 14'	≤14'	10'	9'	5'	9'	2'	35"	31"x31"	15"
	≤18'	7'	5'	2'	7'	NP	40"	35"x35"	18"
	≤10'	12'	11'	8,	11'	2'	31"	27"x27"	13"
18'	≤14'	9'	8'	2'	8'	NP	37*	33"x33"	16"
	≤18'	5'	2'	2'	6'	NP	42"	37"x37"	19"

Table 5. Fastener Spacing for a Southern Pine, Douglas Fir-Larch, or Hem-Fir Deck Ledger or Band or Rim Joist and a 2-inch Nominal Solid-Sawn Spruce-Pine-Fir Band Joist or EWP Rim Joist. 34.5.6 8 (Deck Live Load + 40 psf. Deck Dead Load = 10 psf.)

Joist Span	Rim Joist	6'-0"	6'-1"	8'-1"	10'-1"	12'-1"	14'-1"	16'-1"				
	or	and	to	to	to	to	to	to				
	Band Joist	less	8'-0"	10'-0"	12'-0"	14'-0"	16'-0"	18'-0"				
Connection Details		On-Center Spacing of Fasteners										
1/2" diameter lag screw 1 with 15/32" maximum sheathing	1" EWP	24"	18"	14"	12"	10"	9"	8"				
	1-1/8" EWP	28"	21"	16"	14"	12"	10"	9"				
	1-1/6" Lumber	30"	23"	18"	15"	13"	11"	10"				
15/ ₃₂ " diameter bolt with	1" EWP	24"	18"	14"	12"	10"	9"	8°				
	1-1/8" EWP	28"	21"	16"	14"	12"	10"	9°				
	1-1/2" Lumber	36"	36"	34"	29"	24"	21"	19°				
15/ ₃₂ " diameter bolt with 15/ ₃₂ " maximum sheathing and 1/ ₂ " stacked washers ^{2,7}	1-%" Lumber	36"	36"	29°	24"	21"	18"	16"				

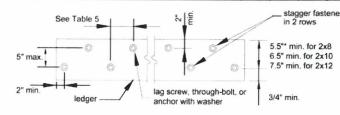


Code Summary
International Residential Code 2012 Edition
CODE OF ORDINANCES CITY OF HAPEVILLE, GEORGIA
National Electical Code 2017 Edition
International Pluming Code 2012 Edition

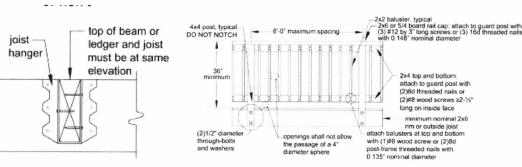



existing stud wall -

existing 2x band jois or 1" minimum

2x floor joist, wood I-joist, or MPCWT

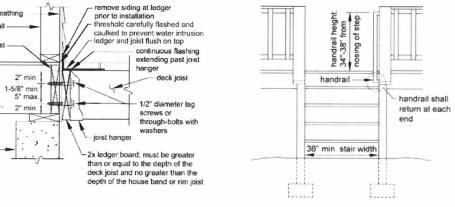

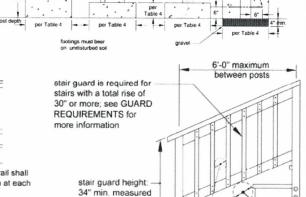

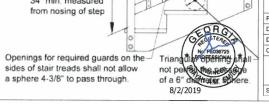



GP Cube Investments

3384 North Fulton Ave. Atlanta GA 30354

о.	Description	Date
	1-100 mm	
_		-
_		
_		
_		
\neg		
\rightarrow		
_		
_		

Deck Plan

Project Number
Issue Date
Author
Checker

A107

EROSION CONTROL NOTES:

- 1. PRIOR TO ANY LAND DISTURBANCE, CONTRACTOR SHALL SCHEDULE A PRECONSTRUCTION MEETING WITH THE EROSION CONTROL DEPARTMENT
- 2. THE ESCAPE OF SEDIMENT FROM THE SITE SHALL BE PREVENTED BY THE INSTALLATION OF EROSION AND SEDIMENT CONTROL MEASURES PRIOR TO CONSTRUCTION.
- 3. EROSION AND SEDIMENT CONTROL MEASURES SHALL BE MAINTAINED AT ALL TIMES. ADDITIONAL MEASURES BEYOND THE APPROVED PLAN SHALL BE IMPLEMENTED AS NECESSARY.
- 4. DISTURBED AREAS LEFT IDLE 14 DAYS SHALL BE STABILIZED WITH TEMPORARY VEGETATION: DISTURBED AREAS IDLE 30 DAYS SHALL BE STABILIZED WITH PERMANENT VEGETATION.
- 5. EROSION CONTROL MEASURES SHALL BE INSPECTED AT LEAST WEEKLY, AFTER EACH RAIN AND REPAIRED AS NECESSARY.
- 6. ADDITIONAL EROSION AND SEDIMENT CONTROL MEASURES SHALL BE INTALLED, IF DETERMINED NECESSARY BY ON SITE INSPECTION.
- 7. SILT FENCE SHALL BY "TYPE C" AS PER THE MANUAL FOR EROSION AND SEDIMENT CONTROL IN GEORGIA. AND BE WIRE REINFORCED.
- 8. DOUBLE ROW OF SDI-C REQUIRED, IF DISTURBED AREA IS WITHIN 200 FEET OF STATE WATERS. 9. NO GRADED SLOPE SHALL EXCEED 2H:1V

- 1- ALL LAND DISTURBANCE TO BE STABILIZED WITH VEGETATION UPON COMPLETION OF DEMOLITION.
- 2- ALL DEMOLITION DEBRIS TO BE HAULED OFF SITE.
- 3- DUMPSTER SHALL NOT BE LOCATED INSIDE OF TREE PROTECTION FENCE
- 4- NO STANDING WATER

DIRT STATEMENT FILL =30 CU.YDS. DIRT TO BE BALANCE ON SITE DEMOLITION DEBRIS= 60 CU.YDS.

> Before staring any land-disturbing activities the contractor is required to schedule a pre-construction meeting with Erosion & Sediment Control.


Call (404) 546-1305 Failure to schedule may result in a Stop Work Order or Permit Revocation

"THE EXCAPE OF SEDIMENT FROM THE SITE SHALL BE PREVENTED BY THE INSTALLATION OF EROSION AND SEDIMENT CONTROL MEASURES AND PRACTICES PRIOR TO, OR CONCURRENT WITH, LAND-DISTURBING ACTIVITIES"

"EROSION CONTROL MEASURES WILL BE MAINTAINED AT ALL TIMES. IF FULL IMPLEMENTATION OF THE APPROVED PLAN DOES NOT PROVIDE FOR EFFECTIVE EROSION CONTROL, ADDITIONAL EROSION AND SEDIMENT CONTROL MEASURES SHALL BE IMPLEMENTED TO CONTROL OR TREAT THE SEDIMENT SOURCE."

REQUIREMENTS FOR REPLACING AN EXISTING WALKWAY AND STAIRS IN THE CRITICAL ROOT ZONE (CRZ) OF EXISTING TREES;

- 1. REMOVE EXISTING PAVING USING HAND MACHINERY i.e. JACK HAMMER;
- 2. NO CUT OR FILL OF EARTH ALLOWED WITHIN THE CRZ;
- 3. LEVEL USING OPEN GRADE AGGREGATE SUCH AS 57 STONE;
- 4. LAY 6 MIL PLASTIC SHEET WITHIN THE CRZ BEFORE POURING CONCRETE;
- 5. DO NOT REMOVE CONCRETE UNTILL IT TO BE REPLACED
- 6. DO NOT DRIVE OR USE MACHINERY ON THE EXPOSED ROOTS OF THE CRZ.

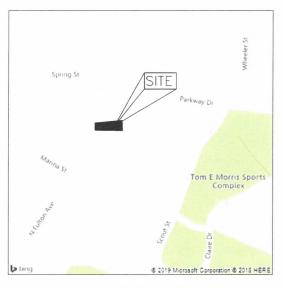

VICINITY MAP NTS

GROSS LOT AREA 12,148. sq.ft.

0.278 acres

TOTAL DISTURDED AREA 3,915 SQ FT. OR 0.08 AC.

LOT COVERAGE AREA OF IMPERVIOUS SURFACE:

NEW HOUSE -----EX. CONC DRIVEWAY / WALK ---- 328 SQ.FT. NEW WOOD DECK ----- 160 SQ.FT. NEW 4' WALK ----- 62 SQ.FT. NEW CONC DRIVEWAY ----- 525 SQ.FT TOTAL INPERMOUS AREA ----- 2,673 SQ.FT. PROPOSED LOT COVERAGE -----22%

PROPOSED FLOOR AREA RATIO

MAIN FLOOR HEATED -----1,474 SQ.FT.


HEATED FLOOR AREA --- 1,474 SQ.FT./ 12,148 SQ/FT= .12

SHEET INDEX

NO. 1 SITE PLAN & GRADING

NO. 2 CONSTRUCTION STANDARS

CONTRACTOR/DEVELOPER GUSTAVO PERDIGON TEL: 954-278-1687

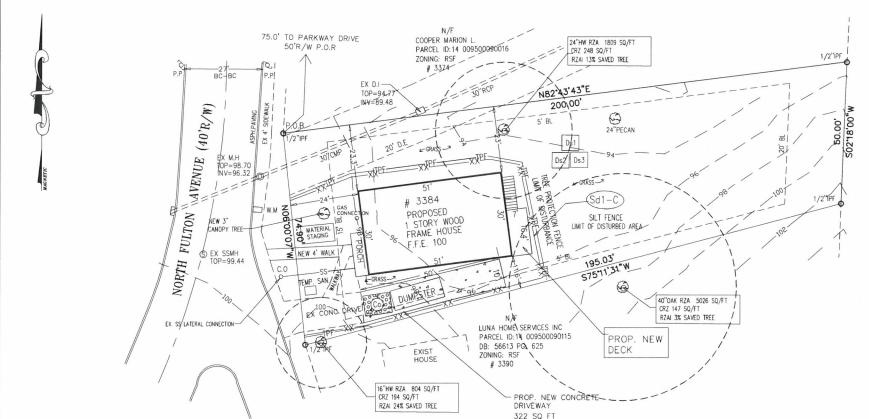

LEGEND

EXISTING TOPOGRAPHIC CONTOURS PROPOSED TOPOGRAPHIC CONTOURS EXISTING SPOT ELEVATIONS PROPOSED SPOT ELEVATIONS

Sd1-C SILT FENCE BARRIER.

(Co) CONST. EXIT/ ENTRANCE.

Ds1 DISTURBED AREA STABILIZATION (WITH MULCH)

Ds3 DISTURBED AREA STABILIZATION (W/PERMANENT VEGETATION)

Ds4 DISTURBED AREA STABILIZATION (WITH SODDING)

P.O.B. POINT OF BEGINNING P.O.R. POINT OF REFERENCE

I.P.S. 1/2" IRON PIN SET O.H.P. OVERHEAD POWER LINE P.P. POWER POLE

L.L.L. LAND LOT LINE I.P.F. 1/2" IRON PIN FOUND

C.L. CENTER LINE $\langle x \rangle$ LOT NUMBER

WATER METER G.M GAS METER GUY WIRE


SAN SEWER CONNECTION TO BE CONNECTED TO EXIST. SERVICE. CONTRACTOR SHALL VERIFY LOCATION PRIOR BEGINING OF CONSTRUCTION



FLOOD STATEMENT

NO PORTION OF THIS PROPERTY IS LOCATED IN A FEDERAL FLOOD AREA AS INDICATED BY "F.I.A. OFFICIAL FLOOD HAZARD MAP PANEL # 13121C0366F DATE 9/18/2013 NO WATER OF STATE EXIST. WITHIN 200 FEET OF PROJECT SITE INSTRUMENT USED:

NIKON DTM-520 TOTAL STATION

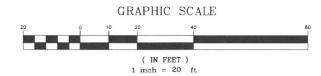

SEPARATE PERMIT IS REQUIRED FOR SIDEWALK AND/OR DRIVEWAY CONSTRUCTION IN THE PUBLIC R/W. CONTACT THE TRANSPORTATION DEPARTMENT OF PUBLIC WORK AT 404-330-6501



REVISIONS



ASSOCIATES, sers & Surveyors* ERITAGE TRAIL RGIA 30281-3424)-782-7737

⋞.

00950090107

ZONING: RSF FRONT YARD SETBACK = 15 FEET SIDE YARD SETBACK =5 FEET REAR YARD SETBACK = 20 FEET

SHEET TITLE: SITE PLAN AND SOIL EROSION CONTROL PLAN FOR:

GP CUBE IVESTMENTS

DATE: JUNE 7, 2019 JOB: 26626 DRAWN: W.A CHECKED: F.P SHEET NUMBER

SHEET 1 OF 2

SURVEYORS NOTES

- 1. STORM SEWER, SANITARY SEWER AND OTHER BURIED UTILITIES MAY HAVE BEEN PAVED OR COVERED OVER. THE LOCATION OF UNDERGROUND UTILITIES AS SHOWN HEREON ARE BASED ON ABOVE GROUND STRUCTURES AND RECORD DRAWINGS PROVIDED TO THE SURVEYOR. LOCATIONS OF UNDERGROUND UTILITIES MAY VARY FROM LOCATIONS SHOWN HEREON ADDITIONAL BURIED UTILITIES MAY BE EN COUNTERED. NO EXCAVATION WERE MADE DURING THE PROGRESS OF THIS SURVEY TO LOCATE BURIED UTILITIES, BEFORE EXCAVATION ARE BEGUN, CALL THE UTILITIES PROTECTION CENTER FOR ADDITIONAL INFORMATION.
- 2. SURVEYOR HAS MADE NO INVESTIGATION OR INDEPENDENT SEARCH FOR EASEMENT OF RECORD, ENCUMBRANCES, RESTRICTIVE COVENANTS, OWNERSHIP TITLE EVIDENCE. OR ANY OTHER FACTS THAT A CURRENT TITLE SEARCH MAY DISCLOSE.
- 3. THIS PLAT WAS PREPARED FOR THE EXCLUSIVE USE OF THE PERSON, PERSONS OR ENTITY NAMED HEREON. THIS PLAT DOES NOT EXTEND TO ANY UNNAMED PERSON, PERSONS, OR ENTITY WITHOUT THE EXPRESS RECTIFICATION OF THE SURVEYOR NAMING SUCH PERSON, PERSONS OR ENTITY.
- 4. BEARINGS SHOWN WERE COMPUTED FROM ANGLES TURNED FROM A SINGLE MAGNETIC OBSERVATION.

LEGEND


- P.O.B. POINT OF BEGINNING
- P.O.R. POINT OF REFERENCE
- O.H.P. OVERHEAD POWER LINE
- POWER POLE
- L.L.L. LAND LOT LINE
- I.P.F. 1/2" IRON PIN FOUND
- I.P.S. 1/2" IRON PIN SET
- OTPF OPEN TOP PIPE FOUND
- CENTER LINE
- W.M WATER METER
- G.M GAS METER
- CTF CRIMP TOP FOUND
- CLF CHAIN LINK FENCE

NOTE:

THE FIELD DATA UPON WHICH THIS PLAT IS BASED HAS A CLOSURE PRECISION OF ONE FOOT IN 65,580 FEET AND AN ANGULAR ERROR OF 00 00'06"PER ANGLE POINT AND WAS ADJUSTED USING COMPASS RULE. THIS PLAT HAS BEEN CALCULATED FOR CLOSURE AND IS FOUND TO BE ACCURATE WITHIN

1: 182,383 FEET

IT IS HEREBY CERTIFIED THAT THIS PLAT IS TRUE AND CORRECT AND WAS PREPARED FROM AN ACTUAL SURVEY OF THE PROPERTY MADE BY ME OR UNDER MY SUPERVISION: THAT ALL MONUMENTS SHOWN HEREON ACTUALLY EXIST OR ARE MARKED AS "FUTURE" THEIR LOCATION ,SIZE, TYPE AND MATERIAL ARE CORRECTLY SHOWN:

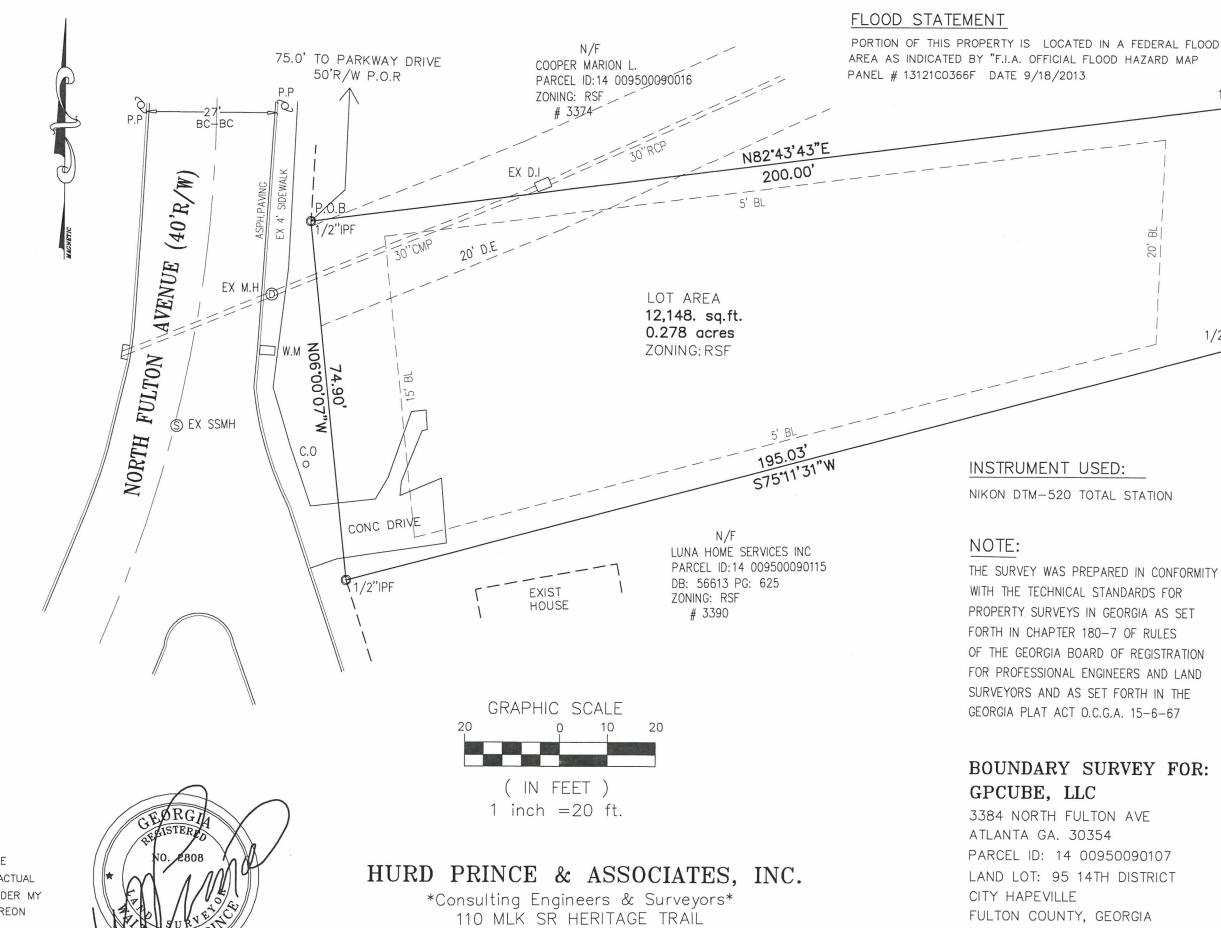

STOCKBRIDGE, GEORGIA 30281-3424

Phone (678)-782-7737

INSTRUMENT USED:

NIKON DTM-520 TOTAL STATION

NOTE:

THE SURVEY WAS PREPARED IN CONFORMITY WITH THE TECHNICAL STANDARDS FOR PROPERTY SURVEYS IN GEORGIA AS SET FORTH IN CHAPTER 180-7 OF RULES OF THE GEORGIA BOARD OF REGISTRATION FOR PROFESSIONAL ENGINEERS AND LAND SURVEYORS AND AS SET FORTH IN THE GEORGIA PLAT ACT O.C.G.A. 15-6-67

BOUNDARY SURVEY FOR: GPCUBE, LLC

3384 NORTH FULTON AVE ATLANTA GA. 30354 PARCEL ID: 14 00950090107 LAND LOT: 95 14TH DISTRICT CITY HAPEVILLE FULTON COUNTY, GEORGIA DATE OF FIELD SURVEY: 4-23-19 SCALE 1"=20' DATE OF PLAT 4-28-19

JOB # 26626

1/2"IPF

50.00' S02'18'00"W

1/2"IPF

		b



DEPARTMENT OF PLANNING AND ZONING

PLANNER'S REPORT

DATE: August 8, 2019
TO: Adrienne Senter
FROM: Lynn M. Patterson

RE: Site Plan Review – 3384 North Fulton Avenue

BACKGROUND

The City of Hapeville has received a revised site plan application from Janice M. White to construct a new one-story three bed, two bath single-family dwelling at 3384 North Fulton Avenue. The property is currently vacant, although there is already an existing driveway and curb cut. The dwelling will have 1,528 SF of heated floor area and will provide off-street parking via a 10' wide driveway along the south side of the house.

The property is zoned R-SF - Residential Single-Family, and is subject to the Neighborhood Conservation Area, Subarea E of the Architectural Design Standards.

REVIEW

The following code sections are applicable to this application:

ARTICLE 11.3. - R-SF ZONE (RESIDENTIAL SINGLE-FAMILY)

Sec. 93-11.3-1. - Intent.

The R-SF zone is established in order to protect residential areas currently developed with one-family detached dwellings, and adjoining areas undeveloped, likely to be developed for residential purposes by allowing single-family homes and prohibiting other uses. The regulations of the R-SF zone are specifically intended to:

- (1) Ensure the best use of the land;
- (2) Ensure and protect the orderly and proper future development of the land according to its best indicated potential use for single-family dwellings;
- (3) Protect and promote a suitable environment for family life;
- (4) Discourage any use which would generate other than usual residential traffic on minor streets; and
- (5) Discourage any use which, because of its character or size, would create excessive requirements or costs for public service.

Sec. 93-11.3-2. - Permitted uses.

The following uses are permitted in any R-SF zone:

- (1) One-family dwellings detached;
- (2) Group homes, subject to the restrictions in section 93-2-19;
- (3) Playgrounds, parks and buildings operated on a noncommercial basis, solely for recreational purposes; and
- (4) Customary accessory uses and buildings used for utility storage not to exceed 600 square feet.

Sec. 93-22.1-1. - Chart of dimensional requirements

Dimensional Requirements for **R-SF Zoning** are as follows:

					Minimum Front Yard Setback Minimum			Maximum						
Development Type	Lot Frontage (FT)	Min. Lot Area (SF)	Lot Area/ DU (SF)	Bed/ Bath Required	Floor Area/ DU (SF)	Max. Lot Coverage (%)	Minor Col.	Maj. Arterial	Side	Rear	Stories	Feet	Min. Parking Spaces	Max. Unit/ Bldg. Lot
Single-family Detached	40	4,000	4,000	3br/2bth	1,000	70	15	15	5	20	2½	35	2 DU	1

REQUIREMENTS

Sec. 93-2-16. - Site plan review.

- (a) Intent and purpose. The site plan review procedures are intended to ensure adequate review and consideration of potential impacts of proposed development upon surrounding uses and activities, and to encourage a high standard of site planning and design resulting in quality development in the city.
- (b) Application. An application for site plan review may be filed by the owner, or agent for the owner, of any property to be developed according to the plan. All applications for site plan review shall be filed with the building official for transmission to the planning commission. Site plan review requirements are applicable for all proposed development in all zones within the city and all property submitted for annexation.
- (c) Submission requirements. Applications for site plan review shall contain the following information and any additional information the planning commission may prescribe by officially adopted administrative regulations; ten copies of the application shall be submitted:
 - (1) Site and landscape plan. Maps and site plans shall be submitted (minimum scale of 1" = 50' or larger, e.g., 1" = 40', 1" = 30', etc.) indicating project name, applicant's name, adjoining streets, scale, north arrow and date drawn, showing:
 - a. The locations, size and height of all existing and proposed structures on the site.
- The subject tract is undeveloped.
- The plans indicate the dwelling will be one story. It will be built on a slope, with the front of the house being 19' 1" high and the rear of the house being 23' 1" high.
- Setback dimensions provided:
 - Front setback not provided from porch but is within 15' building line.
 - North side setback is 23.3'.
 - South side setback is 11.6'
 - o Rear setback is not provided but is well within 20' building line.

- b. The location and general design cross section characteristics of all driveways, curb cuts and sidewalks including connections to building entrances.
- The plans include a proposed 10' wide driveway.
- The plans show a 4' wide existing sidewalk.
- The plans include a 4' walkway from the entrance to the street and an existing walkway to the driveway.
- The Applicant should provide design cross sections for all new driveways and walkways.
 - c. The locations, area and number of proposed parking spaces.
- A driveway provides 50' of length along the side of the house, which provides enough space to meet the minimum parking requirement of two off-street parking spaces.
 - d. Existing and proposed grades at an interval of five feet or less.
- Grades are shown at two-foot intervals.
 - e. The location and general type of all existing trees over six-inch caliper and, in addition, an identification of those to be retained.
- The survey shows two trees on the property and two trees on adjacent properties with critical root zones within the scope of construction. The plans do not indicate any trees are to be removed.
 - f. The location and approximate size of all proposed plant material to be used in landscaping, by type such as hardwood deciduous trees, evergreen trees, flowering trees and shrub masses, and types of ground cover (grass, ivies, etc.). Planting in parking areas should be included, as required in section 93-23-18.
- Lawn is to be planted with grass and one new canopy tree in the supplemental area. <u>The Applicant should specify the type of tree to be planted.</u>
 - g. The proposed general use and development of the site, including all recreational and open space areas, plazas and major landscape areas by function, and the general location and description of all proposed outdoor furniture (seating, lighting, telephones, etc.).
- Residential development.
 - h. The location of all retaining walls, fences (including privacy fences around patios, etc.) and earth berms.
- No retaining walls, fences, or earth berms are shown as proposed.
 - i. The identification and location of all refuse collection facilities, including screening to be provided.
- Not applicable to single-family development.
 - j. Provisions for both on-site and off-site stormwater drainage and detention related to the proposed development.
- Not applicable.
 - k. Location and size of all signs.

- Not applicable.
 - (2) Site and building sections. Schematic or illustrative sections shall be drawn to scale of 1"
 = 8' or larger, necessary to understand the relationship of internal building elevations to adjacent site elevations.
- Building elevations have been provided. <u>The building elevations will be reviewed by the Design</u> Review Committee for compliance with the Architectural Design Standards.
 - (3) Typical elevations. Typical elevations of proposed building shall be provided at a reasonable scale (1/8 " = 1'0") and shall include the identification of proposed exterior building materials.
- Building elevations have been provided. <u>The building elevations will be reviewed by the Design Review Committee for compliance with the Architectural Design Standards.</u>
 - (4) Project data.
 - a. Site area (square feet and acres).
- The minimum lot size is 4,000 SF. The proposed site area is 12,148 SF, which is compliant.
 - b. Allocation of site area by building coverage, parking, loading and driveways, and open space areas, including total open space, recreation areas, landscaped areas and others.
- The maximum lot coverage allowed is 70%, or 8,504 SF. The plans indicate that the lot coverage will be 1,598 SF for the building area, 160 SF for the deck, 328 SF for the existing driveway and walkway, and 587 SF for the new driveway and walkway, for a total coverage of 2,673 SF or 22%, which is compliant.
 - c. Total dwelling units and floor area distributed generally by dwelling unit type (one-bedroom, two-bedroom, etc.) where applicable.
- A minimum of 3 bedrooms and 2 bathrooms are required. The proposed dwelling will have 3 bedrooms and 2 bathrooms, which is compliant.
 - d. Floor area in nonresidential use by category.
- Not applicable.
 - e. Total floor area ratio and/or residential density distribution.
- The minimum required area is 1,000 SF. The proposed dwelling will have 1,528 SF of heated floor area, which is compliant.
 - f. Number of parking spaces and area of paved surface for parking and circulation.
- A 10' driveway will provide 50' of parking space along the side of the house, which is compliant.
 - (5) Project report. A brief project report shall be provided to include an explanation of the character of the proposed development, verification of the applicant's ownership and/or contractual interest in the subject site, and the anticipated development schedule. At the discretion of the planning commission, analyses by qualified technical personnel or consultants may be required as to the market and financial feasibility, traffic impact,

environmental impact, stormwater and erosion control, etc. of the proposed development.

- The overall project includes the construction of a one-story single-family house.
- Authorization of the property owner has been provided.
- The Applicant should provide a more detailed development schedule.


RECOMMENDATION

Prior to approval, the Applicant must provide, and/or the site plan must be revised to reflect the following:

- The Applicant should provide design cross sections for all new driveways and walkways.
- The Applicant should specify the type of tree to be planted in the supplemental area.
- The Applicant should provide a more detailed development schedule.

In addition, it is understood the building elevations will be reviewed by the Design Review Committee for compliance with the Architectural Design Standards.

With resolution of these items and any others the Planning Commission may deem necessary, approval of the site plan is recommended.

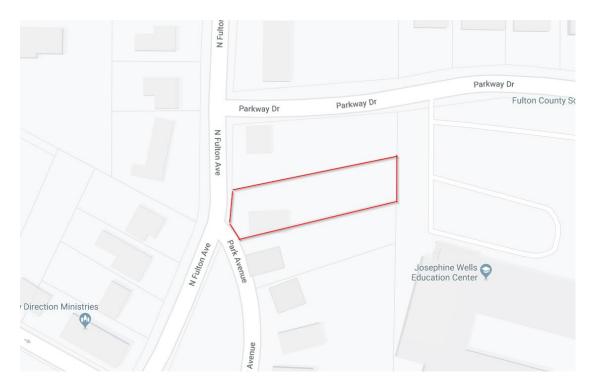

Approximate Location Map – 3384 N. Fulton Ave.

STATE OF GEORGIA CITY OF HAPEVILLE

ORDINANCE NO	
--------------	--

AN ORDINANCE TO AMEND CHAPTER 93 ("ZONING"), ARTICLE 28 ("A-D ZONE (ARTS DISTRICT OVERLAY)"), SECTION 93-28-8 ("PROHIBITED USES") OF THE CODE OF ORDINANCES, CITY OF HAPEVILLE, GEORGIA; TO PROVIDE FOR SEVERABILITY; TO REPEAL CONFLICTING ORDINANCES; TO PROVIDE AN EFFECTIVE DATE; AND TO PROVIDE FOR OTHER LAWFUL PURPOSES.

WHEREAS, the Mayor and Council shall have full power and authority to provide for the execution of all powers, functions, rights, privileges, duties and immunities of the city, its officers, agencies, or employees granted by the City of Hapeville's Charter or by state law; and,

WHEREAS, the municipal government of the City of Hapeville (hereinafter "City") and all powers of the City shall be vested in the Mayor and Council. The Mayor and Council shall be the legislative body of the City; and,

WHEREAS, amendments to any of the provisions of the City's Code may be made by amending such provisions by specific reference to the section number of the City's Code; and,

WHEREAS, existing ordinances, resolutions, rules and regulations of the City and its agencies now lawfully in effect not inconsistent with the provisions of the City's charter shall remain effective until they have been repealed, modified or amended; and,

WHEREAS, every official act of the Mayor and Council which is to become law shall be by ordinance; and,

WHEREAS, the procedures required for amending the City's zoning ordinance have been satisfied, including, but not limited to, notice and public hearings; and,

WHEREAS, the governing authority of the City finds it desirable to amend and update the prohibited uses in the Arts Overlay District.

BE IT, AND IT IS HEREBY ORDAINED BY THE MAYOR AND COUNCIL OF THE CITY OF HAPEVILLE, GEORGIA THAT:

Section One. Chapter 93 (Zoning), Article 28 (A-D Zone (Arts District Overlay)), Section 93-28-8 (Prohibited uses) of the City Code of Ordinances is hereby amended by striking the subsection (1) in its entirety and inserting in lieu thereof the following language:

(1) All drive-through facilities other than those permitted by special exception for accessory use by banks.

<u>Section Two.</u> <u>Codification and Certify.</u> This Ordinance adopted hereby shall be codified and certified in a manner consistent with the laws of the State of Georgia and the City.

Section Three. Severability.

- (a) It is hereby declared to be the intention of the Mayor and Council that all sections, paragraphs, sentences, clauses and phrases of this Ordinance are or were, upon their enactment, believed by the Mayor and Council to be fully valid, enforceable and constitutional.
- (b) It is hereby declared to be the intention of the Mayor and Council that, to the greatest extent allowed by law, each and every section, paragraph, sentence, clause or phrase of this Ordinance is severable from every other section, paragraph, sentence, clause or phrase of this Ordinance. It is hereby further declared to be the intention of the Mayor and Council that, to the greatest extent allowed by law, no section, paragraph, sentence, clause or phrase of this Ordinance is mutually dependent upon any other section, paragraph, sentence, clause or phrase of this Ordinance.
- (c) In the event that any phrase, clause, sentence, paragraph or section of this Ordinance shall, for any reason whatsoever, be declared invalid, unconstitutional or otherwise unenforceable by the valid judgment or decree of any court of competent jurisdiction, it is the express intent of the Mayor and Council that such invalidity, unconstitutionality or unenforceability shall, to the greatest extent allowed by law, not render invalid, unconstitutional or otherwise unenforceable any of the remaining phrases, clauses, sentences, paragraphs or sections of the Ordinance and that, to the greatest extent allowed by law, all remaining phrases, clauses, sentences, paragraphs and sections of the Ordinance shall remain valid, constitutional, enforceable, and of full force and effect.

<u>Section Four.</u> Repeal of <u>Conflicting Ordinances</u>. All ordinances and parts of ordinances in conflict herewith are hereby expressly repealed.

<u>Section Five</u>. <u>Effective Date</u>. The effective date of this Ordinance shall be the date of adoption unless otherwise stated herein.

ORDAINED this day of	, 2019.
	CITY OF HAPEVILLE, GEORGIA
	Alan Hallman, Mayor

ATTEST:

Crystal Griggs-Epps, City Clerk	
APPROVED BY:	
City Attorney	



DATE: August 8, 2019
TO: Adrienne Senter

FROM: Lynn Patterson, Consulting Planner for City of Hapeville

RE: Drive-Up ATMs for Banks in the A-D, Arts District Zoning District

BACKGROUND

Regions Bank recently requested the City of Hapeville consider allowing a drive-up ATM at its facility in downtown Hapeville (see attached). The request was declined as currently the City of Hapeville Zoning Code prohibits any drive-through facilities in the A-D – Arts District overlay, within which the bank is located (Sec. 93-28-8 – *Prohibited Uses*). While drive-up teller windows are present at the banks located in the Arts District, the application of this restriction prohibits conversion or additional drive-up Automated Teller Machines. This text amendment, presented at the request of Regions Bank, would allow for drive-up ATMs as a permitted use requiring special exception exclusively for banks in the A-D overlay. Special exceptions require approval from the City Council.

CODE

ARTICLE 28. - A-D ZONE (ARTS DISTRICT OVERLAY)

Change:

Sec. 93-28-8. - Prohibited uses.

The following uses shall be prohibited in the Arts District Overlay:

(1) Any drive-through facility.

To:

Sec. 93-28-8. - Prohibited uses.

The following uses shall be prohibited in the Arts District Overlay:

(1) All drive-through facilities except those permitted by special exception for accessory use by banks.

FINDINGS

The intent of the Arts District is to generate interest in downtown Hapeville and attract arts and cultural events in part by promoting a pedestrian character. It was specifically designed to provide for walkable distances between nearby neighborhoods and small-scale establishments compatible with the neighborhood character. Allowing for a proliferation of typical drive-through establishments may compromise this goal of the district.

In the past, Hapeville has required new outdoor ATMs to be walk-up models, accessible via the sidewalk but not by car. Staff consulted with the Hapeville Chief of Police to determine if there are any safety concerns regarding vehicle or drive-up ATMs. Chief Glavosek suggested that walk-up ATMs may leave people more vulnerable to being targets of thieves, whereas drive-up ATMs could be a safer alternative. Regions Bank has indicated in conversations that the market and industry standards are changing to address convenience and thus teller windows are being replaced with more ATMs and similar automated machines.

In considering the text amendment, staff recommends the Planning Commission and City Council carefully consider the intent of the Arts-District, safety, and changing industry and market conditions. If the text amendment is approved, staff recommends special exception approvals to include pedestrian safety measures and compatibility with the Arts -District overall intent.

STATE OF GEORGIA CITY OF HAPEVILLE

ORDINANCE NO.	

AN ORDINANCE TO AMEND CHAPTER 93 ("ZONING"), ARTICLE 1 ("TITLE, DEFINITIONS AND APPLICATION OF REGULATIONS"), SECTION 93-1-2 ("DEFINITIONS") OF THE CODE OF ORDINANCES, CITY OF HAPEVILLE, GEORGIA; TO PROVIDE FOR SEVERABILITY; TO REPEAL CONFLICTING ORDINANCES; TO PROVIDE AN EFFECTIVE DATE; AND TO PROVIDE FOR OTHER LAWFUL PURPOSES.

WHEREAS, the Mayor and Council shall have full power and authority to provide for the execution of all powers, functions, rights, privileges, duties and immunities of the city, its officers, agencies, or employees granted by the City of Hapeville's Charter or by state law; and,

WHEREAS, the municipal government of the City of Hapeville (hereinafter "City") and all powers of the City shall be vested in the Mayor and Council. The Mayor and Council shall be the legislative body of the City; and,

WHEREAS, amendments to any of the provisions of the City's Code may be made by amending such provisions by specific reference to the section number of the City's Code; and,

WHEREAS, existing ordinances, resolutions, rules and regulations of the City and its agencies now lawfully in effect not inconsistent with the provisions of the City's charter shall remain effective until they have been repealed, modified or amended; and,

WHEREAS, every official act of the Mayor and Council which is to become law shall be by ordinance; and,

WHEREAS, the procedures required for amending the City's zoning ordinance have been satisfied, including, but not limited to, notice and public hearings; and,

WHEREAS, the governing authority of the City finds it desirable to amend and update the definition of "setback".

BE IT, AND IT IS HEREBY ORDAINED BY THE MAYOR AND COUNCIL OF THE CITY OF HAPEVILLE, GEORGIA THAT:

Section One. Chapter 93 (Zoning), Article 1 (Title, Definitions and Application of Regulations), Section 93-1-2 (Definitions) of the City Code of Ordinances is hereby amended by striking the definition of "Setback" in its entirety and inserting in lieu thereof the following language:

Setback. The distance from the property boundary of a parcel to the nearest point of a building.

<u>Section Two.</u> <u>Codification and Certify.</u> This Ordinance adopted hereby shall be codified and certified in a manner consistent with the laws of the State of Georgia and the City.

Section Three. Severability.

- (a) It is hereby declared to be the intention of the Mayor and Council that all sections, paragraphs, sentences, clauses and phrases of this Ordinance are or were, upon their enactment, believed by the Mayor and Council to be fully valid, enforceable and constitutional.
- (b) It is hereby declared to be the intention of the Mayor and Council that, to the greatest extent allowed by law, each and every section, paragraph, sentence, clause or phrase of this Ordinance is severable from every other section, paragraph, sentence, clause or phrase of this Ordinance. It is hereby further declared to be the intention of the Mayor and Council that, to the greatest extent allowed by law, no section, paragraph, sentence, clause or phrase of this Ordinance is mutually dependent upon any other section, paragraph, sentence, clause or phrase of this Ordinance.
- (c) In the event that any phrase, clause, sentence, paragraph or section of this Ordinance shall, for any reason whatsoever, be declared invalid, unconstitutional or otherwise unenforceable by the valid judgment or decree of any court of competent jurisdiction, it is the express intent of the Mayor and Council that such invalidity, unconstitutionality or unenforceability shall, to the greatest extent allowed by law, not render invalid, unconstitutional or otherwise unenforceable any of the remaining phrases, clauses, sentences, paragraphs or sections of the Ordinance and that, to the greatest extent allowed by law, all remaining phrases, clauses, sentences, paragraphs and sections of the Ordinance shall remain valid, constitutional, enforceable, and of full force and effect.

<u>Section Four.</u> Repeal of <u>Conflicting Ordinances</u>. All ordinances and parts of ordinances in conflict herewith are hereby expressly repealed.

<u>Section Five</u>. <u>Effective Date</u>. The effective date of this Ordinance shall be the date of adoption unless otherwise stated herein.

ORDAINED this day of	, 2019.
	CITY OF HAPEVILLE, GEORGIA
	Alan Hallman, Mayor

ATTEST:

Crystal Griggs-Epps, City Clerk	
APPROVED BY:	
City Attorney	



DATE: July 18, 2019
TO: Adrienne Senter

FROM: Lynn Patterson, Consulting Planner for City of Hapeville

RE: Setback Definition

BACKGROUND

The definition of "Setback" given in Sec. 93-1-2. – *Definitions* of the Hapeville Zoning Code is inconsistent with the standard accepted definition of a "setback" and with other portions of the City Code. The following text amendment would alter the definition of "setback" to reflect the customary meaning of setback and is presented for recommendation to Mayor & City Council.

CODE

ARTICLE 1. – TITLE, DEFINITIONS AND APPLICATION OF REGULATIONS

Sec. 93-1-3. – Definitions (c) *Definitions*

Change:

Setback. The distance from the centerline of a street to the nearest point of a building.

To:

Setback. The distance from the property boundary of a parcel to the nearest point of a building.

STATE OF GEORGIA CITY OF HAPEVILLE

ORDINANCE NO.	

AN ORDINANCE TO AMEND CHAPTER 93 ("ZONING"), ARTICLE 1 ("TITLE, DEFINITIONS AND APPLICATION OF REGULATIONS"), SECTION 93-1-2 ("DEFINITIONS") OF THE CODE OF ORDINANCES, CITY OF HAPEVILLE, GEORGIA; TO PROVIDE FOR SEVERABILITY; TO REPEAL CONFLICTING ORDINANCES; TO PROVIDE AN EFFECTIVE DATE; AND TO PROVIDE FOR OTHER LAWFUL PURPOSES.

WHEREAS, the Mayor and Council shall have full power and authority to provide for the execution of all powers, functions, rights, privileges, duties and immunities of the city, its officers, agencies, or employees granted by the City of Hapeville's Charter or by state law; and,

WHEREAS, the municipal government of the City of Hapeville (hereinafter "City") and all powers of the City shall be vested in the Mayor and Council. The Mayor and Council shall be the legislative body of the City; and,

WHEREAS, amendments to any of the provisions of the City's Code may be made by amending such provisions by specific reference to the section number of the City's Code; and,

WHEREAS, existing ordinances, resolutions, rules and regulations of the City and its agencies now lawfully in effect not inconsistent with the provisions of the City's charter shall remain effective until they have been repealed, modified or amended; and,

WHEREAS, every official act of the Mayor and Council which is to become law shall be by ordinance; and,

WHEREAS, the procedures required for amending the City's zoning ordinance have been satisfied, including, but not limited to, notice and public hearings; and,

WHEREAS, the governing authority of the City finds it desirable to amend and update the definition of "home occupation".

BE IT, AND IT IS HEREBY ORDAINED BY THE MAYOR AND COUNCIL OF THE CITY OF HAPEVILLE, GEORGIA THAT:

Section One. Chapter 93 (Zoning), Article 1 (Title, Definitions and Application of Regulations), Section 93-1-2 (Definitions) of the City Code of Ordinances is hereby amended by striking the definition of "Home occupation" in its entirety and inserting in lieu thereof the following language:

Home occupation. Any accessory use of a commercial service character customarily conducted within a dwelling by a resident thereof, which use is secondary to the use of the

dwelling for living purposes and does not change the character thereof. Operation of any such use is subject to the provisions set forth in section 93-2-25.

<u>Section Two.</u> <u>Codification and Certify.</u> This Ordinance adopted hereby shall be codified and certified in a manner consistent with the laws of the State of Georgia and the City.

Section Three. Severability.

- (a) It is hereby declared to be the intention of the Mayor and Council that all sections, paragraphs, sentences, clauses and phrases of this Ordinance are or were, upon their enactment, believed by the Mayor and Council to be fully valid, enforceable and constitutional.
- (b) It is hereby declared to be the intention of the Mayor and Council that, to the greatest extent allowed by law, each and every section, paragraph, sentence, clause or phrase of this Ordinance is severable from every other section, paragraph, sentence, clause or phrase of this Ordinance. It is hereby further declared to be the intention of the Mayor and Council that, to the greatest extent allowed by law, no section, paragraph, sentence, clause or phrase of this Ordinance is mutually dependent upon any other section, paragraph, sentence, clause or phrase of this Ordinance.
- (c) In the event that any phrase, clause, sentence, paragraph or section of this Ordinance shall, for any reason whatsoever, be declared invalid, unconstitutional or otherwise unenforceable by the valid judgment or decree of any court of competent jurisdiction, it is the express intent of the Mayor and Council that such invalidity, unconstitutionality or unenforceability shall, to the greatest extent allowed by law, not render invalid, unconstitutional or otherwise unenforceable any of the remaining phrases, clauses, sentences, paragraphs or sections of the Ordinance and that, to the greatest extent allowed by law, all remaining phrases, clauses, sentences, paragraphs and sections of the Ordinance shall remain valid, constitutional, enforceable, and of full force and effect.

<u>Section Four.</u> <u>Repeal of Conflicting Ordinances.</u> All ordinances and parts of ordinances in conflict herewith are hereby expressly repealed.

<u>Section Five.</u> <u>Effective Date.</u> The effective date of this Ordinance shall be the date of adoption unless otherwise stated herein.

ORDAINED this day of	, 2019.
	CITY OF HAPEVILLE, GEORGIA
	Alan Hallman, Mayor

ATTEST:	
Crystal Griggs-Epps, City Clerk	
APPROVED BY:	
City Attorney	



DATE: July 18, 2019
TO: Adrienne Senter

FROM: Lynn Patterson, Consulting Planner for City of Hapeville

RE: Home Occupation Definition

BACKGROUND

The definition of "Home Occupation" given in Sec. 93-1-2. — *Definitions* of the Hapeville Zoning Code is restrictive and does not reflect the current trend of dwellings being used as home offices in businesses that operate remotely via telephone and the internet. Sec. 93-2-25 — *Home occupations; special provisions* provides specific guidelines for the operation of a home occupation that make the restrictive language in the definition unnecessary. The following text amendment would alter the definition of "Home Occupation" to be more general and is presented for recommendation to Mayor & City Council.

CODE

ARTICLE 1. – TITLE, DEFINITIONS AND APPLICATION OF REGULATIONS

Sec. 93-1-3. – Definitions (c) *Definitions*

Change:

Home occupation. Any accessory use of a commercial service character customarily conducted within a dwelling by a resident thereof, which use is secondary to the use of the dwelling for living purposes and does not change the character thereof. The types of businesses meeting the definition of a home occupation include, but are not limited to, the office of a physician, surgeon, dentist, chiropractor, lawyer, engineer, architect, accountant or other professional person, within a dwelling occupied by the same for consultation or emergency treatment, but not for the general practice of his profession and where no assistants are employed.

To:

Home occupation. Any accessory use of a commercial service character customarily conducted within a dwelling by a resident thereof, which use is secondary to the use of the dwelling for living

purposes and does not change the character thereof. Operation of any such use is subject to the provisions set forth in section 93-2-25.

STATE OF GEORGIA CITY OF HAPEVILLE

ORDINANCE NO.	

AN ORDINANCE TO AMEND CHAPTER 93 ("ZONING"), ARTICLE 25 ("AMENDMENTS") TO CREATE SECTION 93-25-9 ("RECONSIDERATION FOR DEFEATED ACTIONS") OF THE CODE OF ORDINANCES, CITY OF HAPEVILLE, GEORGIA; TO PROVIDE FOR SEVERABILITY; TO REPEAL CONFLICTING ORDINANCES; TO PROVIDE AN EFFECTIVE DATE; AND TO PROVIDE FOR OTHER LAWFUL PURPOSES.

WHEREAS, the Mayor and Council shall have full power and authority to provide for the execution of all powers, functions, rights, privileges, duties and immunities of the city, its officers, agencies, or employees granted by the City of Hapeville's Charter or by state law; and,

WHEREAS, the municipal government of the City of Hapeville (hereinafter "City") and all powers of the City shall be vested in the Mayor and Council. The Mayor and Council shall be the legislative body of the City; and,

WHEREAS, amendments to any of the provisions of the City's Code may be made by amending such provisions by specific reference to the section number of the City's Code; and,

WHEREAS, existing ordinances, resolutions, rules and regulations of the City and its agencies now lawfully in effect not inconsistent with the provisions of the City's charter shall remain effective until they have been repealed, modified or amended; and,

WHEREAS, every official act of the Mayor and Council which is to become law shall be by ordinance; and,

WHEREAS, the procedures required for amending the City's zoning ordinance have been satisfied, including, but not limited to, notice and public hearings; and,

WHEREAS, the governing authority of the City finds it desirable to amend and create a new section regarding the waiting period for rezoning applications pursuant to O.C.G.A. Section 36-66-4.

BE IT, AND IT IS HEREBY ORDAINED BY THE MAYOR AND COUNCIL OF THE CITY OF HAPEVILLE, GEORGIA THAT:

<u>Section One</u>. Chapter 93 (Zoning), Article 25 (Amendment), Section 93-25-9 (Reconsideration of Defeated Actions) of the City Code of Ordinances is hereby created, and shall state as follows:

If the zoning decision of the mayor and council is for the rezoning of property and the amendment to the zoning ordinance to accomplish the rezoning is defeated, then the

same property may not again be considered for rezoning until the expiration of at least six months immediately following the defeat of the rezoning.

<u>Section Two.</u> <u>Codification and Certify.</u> This Ordinance adopted hereby shall be codified and certified in a manner consistent with the laws of the State of Georgia and the City.

Section Three. Severability.

- (a) It is hereby declared to be the intention of the Mayor and Council that all sections, paragraphs, sentences, clauses and phrases of this Ordinance are or were, upon their enactment, believed by the Mayor and Council to be fully valid, enforceable and constitutional.
- (b) It is hereby declared to be the intention of the Mayor and Council that, to the greatest extent allowed by law, each and every section, paragraph, sentence, clause or phrase of this Ordinance is severable from every other section, paragraph, sentence, clause or phrase of this Ordinance. It is hereby further declared to be the intention of the Mayor and Council that, to the greatest extent allowed by law, no section, paragraph, sentence, clause or phrase of this Ordinance is mutually dependent upon any other section, paragraph, sentence, clause or phrase of this Ordinance.
- (c) In the event that any phrase, clause, sentence, paragraph or section of this Ordinance shall, for any reason whatsoever, be declared invalid, unconstitutional or otherwise unenforceable by the valid judgment or decree of any court of competent jurisdiction, it is the express intent of the Mayor and Council that such invalidity, unconstitutionality or unenforceability shall, to the greatest extent allowed by law, not render invalid, unconstitutional or otherwise unenforceable any of the remaining phrases, clauses, sentences, paragraphs or sections of the Ordinance and that, to the greatest extent allowed by law, all remaining phrases, clauses, sentences, paragraphs and sections of the Ordinance shall remain valid, constitutional, enforceable, and of full force and effect.

<u>Section Four.</u> <u>Repeal of Conflicting Ordinances.</u> All ordinances and parts of ordinances in conflict herewith are hereby expressly repealed.

<u>Section Five.</u> <u>Effective Date.</u> The effective date of this Ordinance shall be the date of adoption unless otherwise stated herein.

ORDAINED this day of	, 2019.
	CITY OF HAPEVILLE, GEORGIA
	Alan Hallman, Mayor
	Alan Hallman, Mayor

ATTEST:	
Crystal Griggs-Epps, City Clerk	
APPROVED BY:	
City Attorney	



DATE: July 17, 2019
TO: Adrienne Senter

FROM: Lynn Patterson, Consulting Planner for City of Hapeville

RE: Waiting Period for Repeat Applications

BACKGROUND

The State of Georgia limits the reconsideration of defeated rezoning proposals by requiring a six-month waiting period before such a proposal may be reconsidered by a city. The proposed text amendment would add similar language to the City of Hapeville's zoning code and is presented for recommendation to the Mayor & City Council.

CODE

Add the following:

CHAPTER 93 – ZONING

Sec. 93-25-9. – Reconsideration of Defeated Actions.

(a) If the zoning decision of the mayor and council is for the rezoning of property and the amendment to the zoning ordinance to accomplish the rezoning is defeated, then the same property may not again be considered for rezoning until the expiration of at least six months immediately following the defeat of the rezoning.